

INDEX OF SHEETS

- 1 TITLE SHEET
- 2-3 RESURFACING PLANS
- 4 EXISTING TYPICAL SECTIONS
- 5 PROPOSED TYPICAL SECTIONS
- 6 TYPICAL SECTION DETAILS
- 7-8 GENERAL NOTES
- 9-11 MAINTENANCE OF TRAFFIC
- 12 ESTIMATED QUANTITIES
- 13 SUBSUMMARIES AND MISC. NOTES
- 14 MISCELLANEOUS NOTES
- 15 PARAPET REPAIR DETAIL



OHIO TURNPIKE AND INFRASTRUCTURE COMMISSION

STANDARD DRAWINGS

-SEE MAIN TITLE SHEET

OHIO DEPARTMENT OF TRANSPORTATION STANDARD

DRAWINGS

-SEE MAIN TITLE SHEET

OHIO DEPARTMENT OF TRANSPORTATION  
SUPPLEMENTAL SPECIFICATIONS

-SEE MAIN TITLE SHEET




# OHIO TURNPIKE AND INFRASTRUCTURE COMMISSION


THE JAMES W. SHOCKNESSY OHIO TURNPIKE

PROJECT 59-22-04A

REPAIRS AND RESURFACING

EASTBOUND AND WESTBOUND ROADWAYS  
MILEPOST 178.05 TO MILEPOST 185.65  
SUMMIT AND PORTAGE COUNTIES

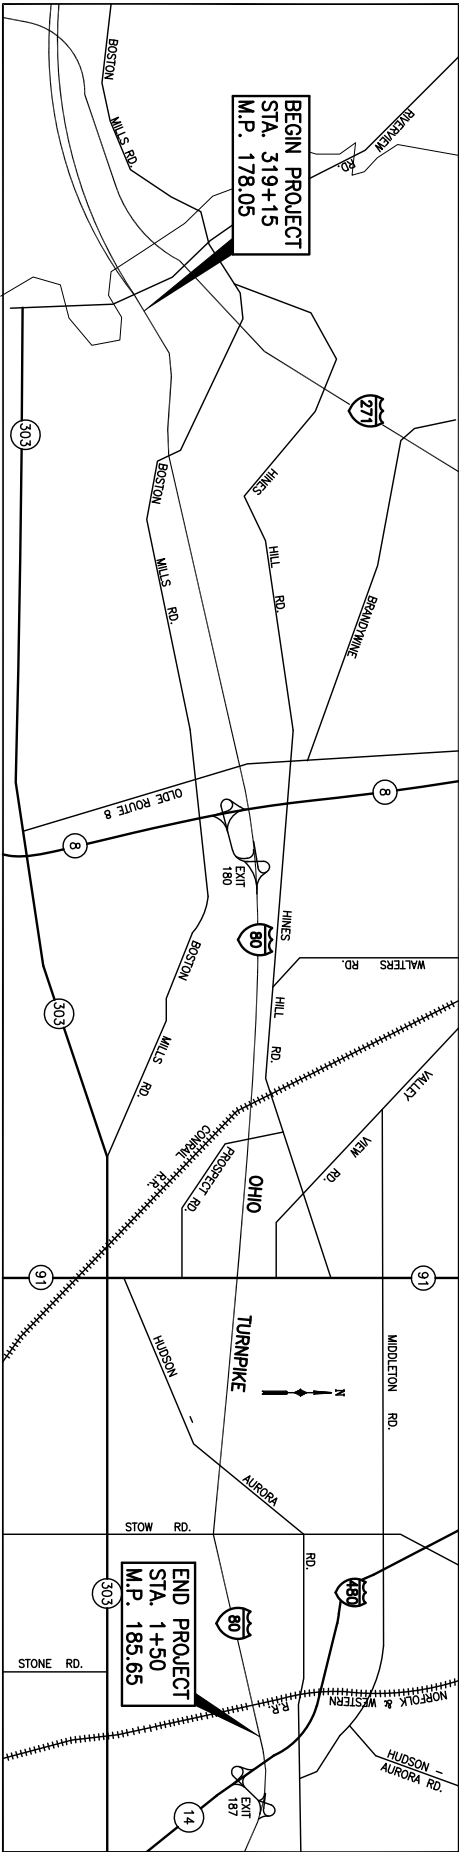

UNDERGROUND UTILITIES	
CONTACT ALL SERVICES AT LEAST TWO WORKING DAYS BEFORE YOU DIG	
CALL 1-800-362-2764 OR 811 (CELLULAR)	
OR GO TO 	
OHIO OIL & GAS PRODUCERS UNDERGROUND PROTECTION SERVICE CALL: 614-715-2984	
OTIC DIVISION TRADES SUPERVISOR: 440-971-2731 - WEST (M.P. 0.0 - M.P. 126.4) 440-971-2781 - EAST (M.P. 126.4 - M.P. 241.26)	

NO.	REVISIONS	BY	DATE
1	ADDENDUM NO. 1	JJS	2/10/22
-	-	-	-
-	-	-	-