



EPA-1 2017.10.20.DWG; 2/20/19 - 10:15am

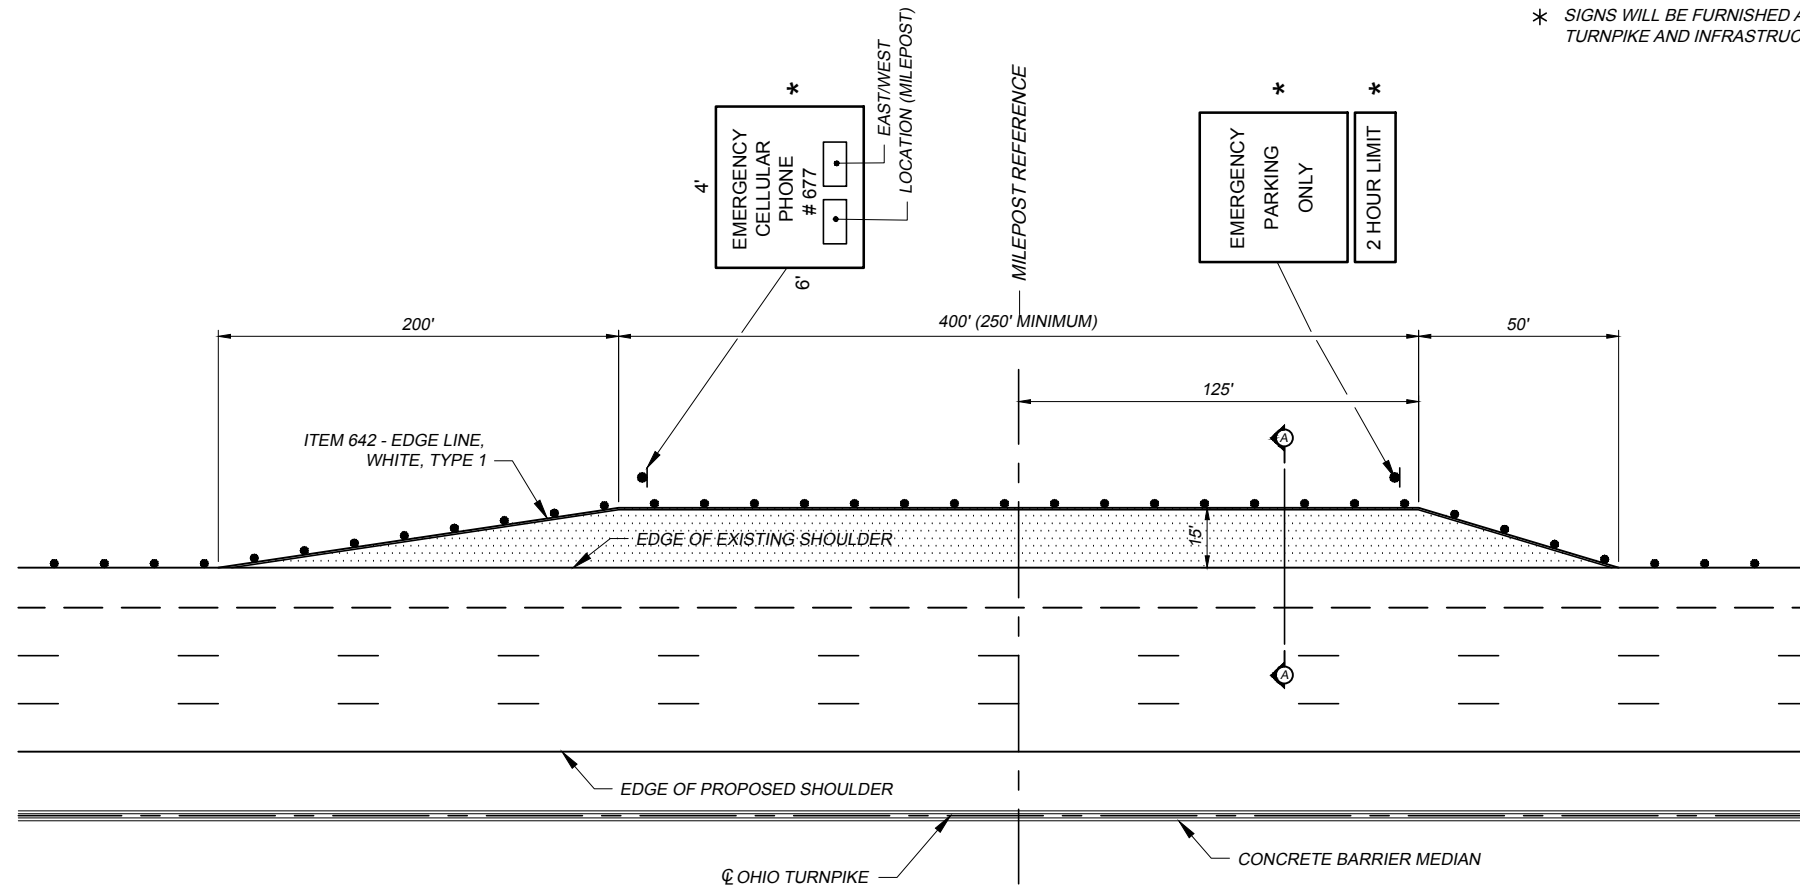

* SIGNS WILL BE FURNISHED AND ERECTED BY THE OHIO TURNPIKE AND INFRASTRUCTURE COMMISSION.

PLAN

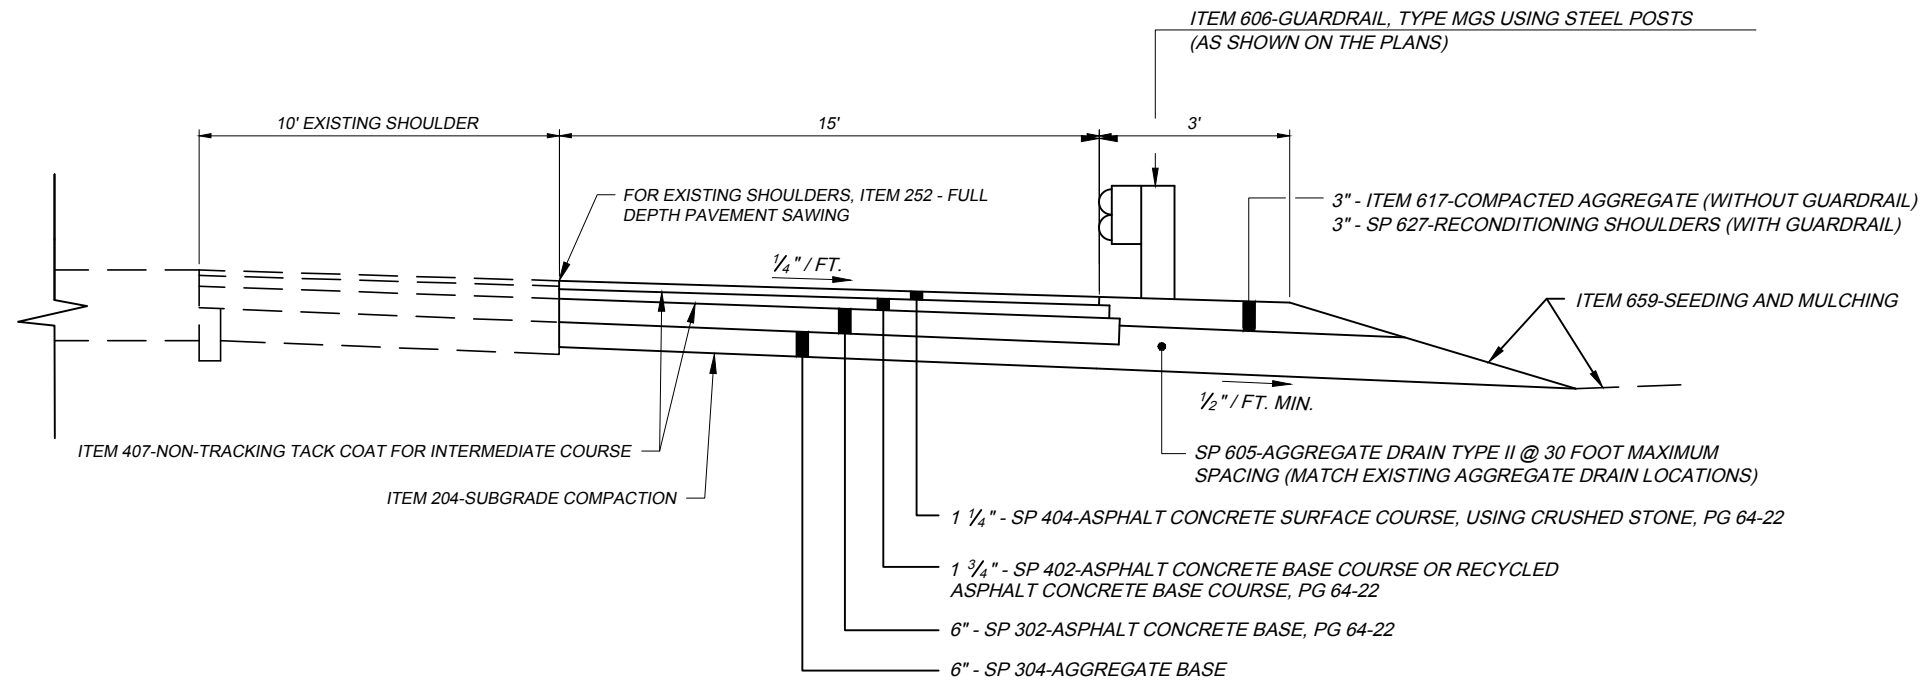

SECTION A-A

NOTES:

1. FOR EMERGENCY PARKING AREA LOCATIONS REFER TO PLAN AND PROFILE SHEETS.
2. THE EMERGENCY PARKING AREA SHALL BE CONSTRUCTED DURING MILLING AND RESURFACING OF OUTSIDE SHOULDER OPERATIONS.
3. FOR EARTHWORK, SEE CROSS SECTION SHEETS.

DATE: OCTOBER 20, 2017

STANDARD DRAWING

EMERGENCY PARKING AREA

EPA-1

1 / 1

OHIO TURNPIKE AND INFRASTRUCTURE COMMISSION

OHIO TURNPIKE

OHIO TURNPIKE