


# OHIO TURNPIKE AND INFRASTRUCTURE COMMISSION

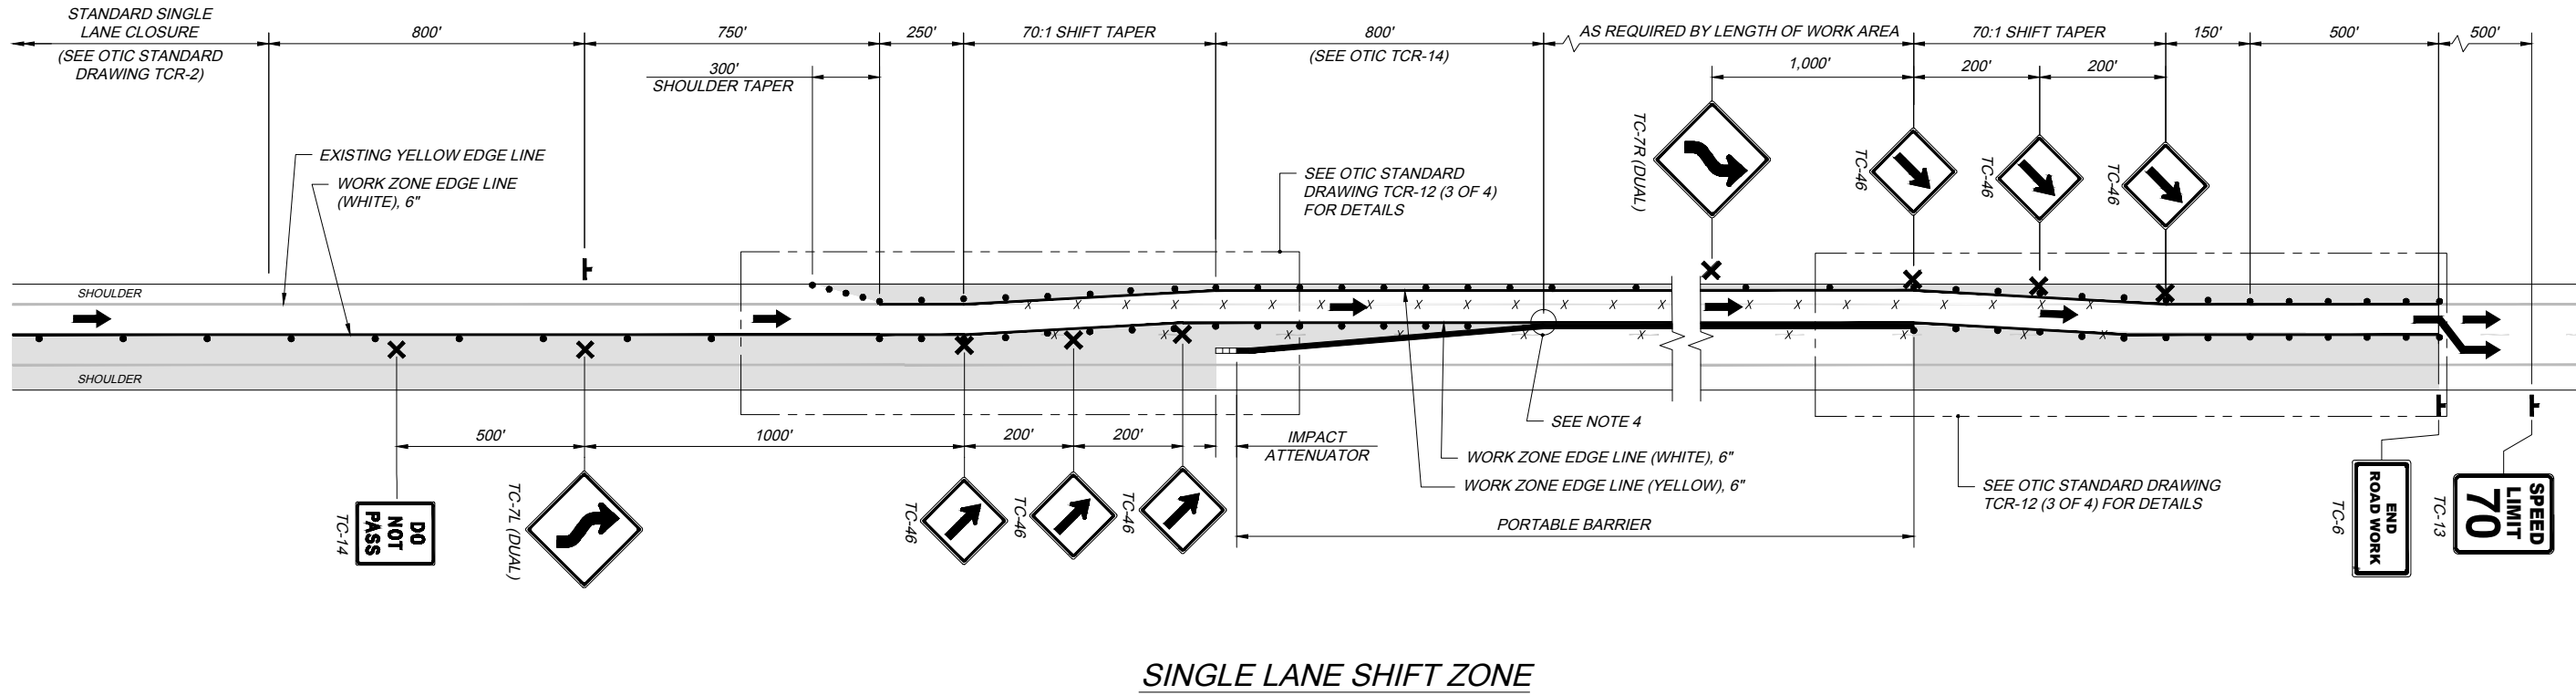

SINGLE LANE SHIFT ZONE

NOTES:

1. SEE OTIC STANDARD DRAWING TCR-1 FOR ADDITIONAL NOTES AND DEFINITIONS, INCLUDING GUIDANCE FOR ESTABLISHING WORK ZONE SPEED LIMITS AND THE USE OF VARIABLE SPEED ZONES.
2. SEE OTIC STANDARD DRAWING TCR-2 FOR ADDITIONAL NOTES, DETAILS AND LEGEND.
3. ALL WORK ZONE PAVEMENT MARKING SHALL BE ITEM 614, CLASS I.
4. AT THE TRAFFIC APPROACH END OF THE FIRST BARRIER IN THE TANGENT SECTION, INSTALL 3 BARRIER REFLECTORS AS SHOWN ON OTIC STANDARD DRAWING TCR-14.

TCR-12



TEMPORARY TRAFFIC CONTROL  
SINGLE AND DOUBLE LANE SHIFT ZONES

STANDARD DRAWING

DATE: JUNE 10, 2025

2 / 4

TCR-12 2025.06.10.DWG; 6/17/25

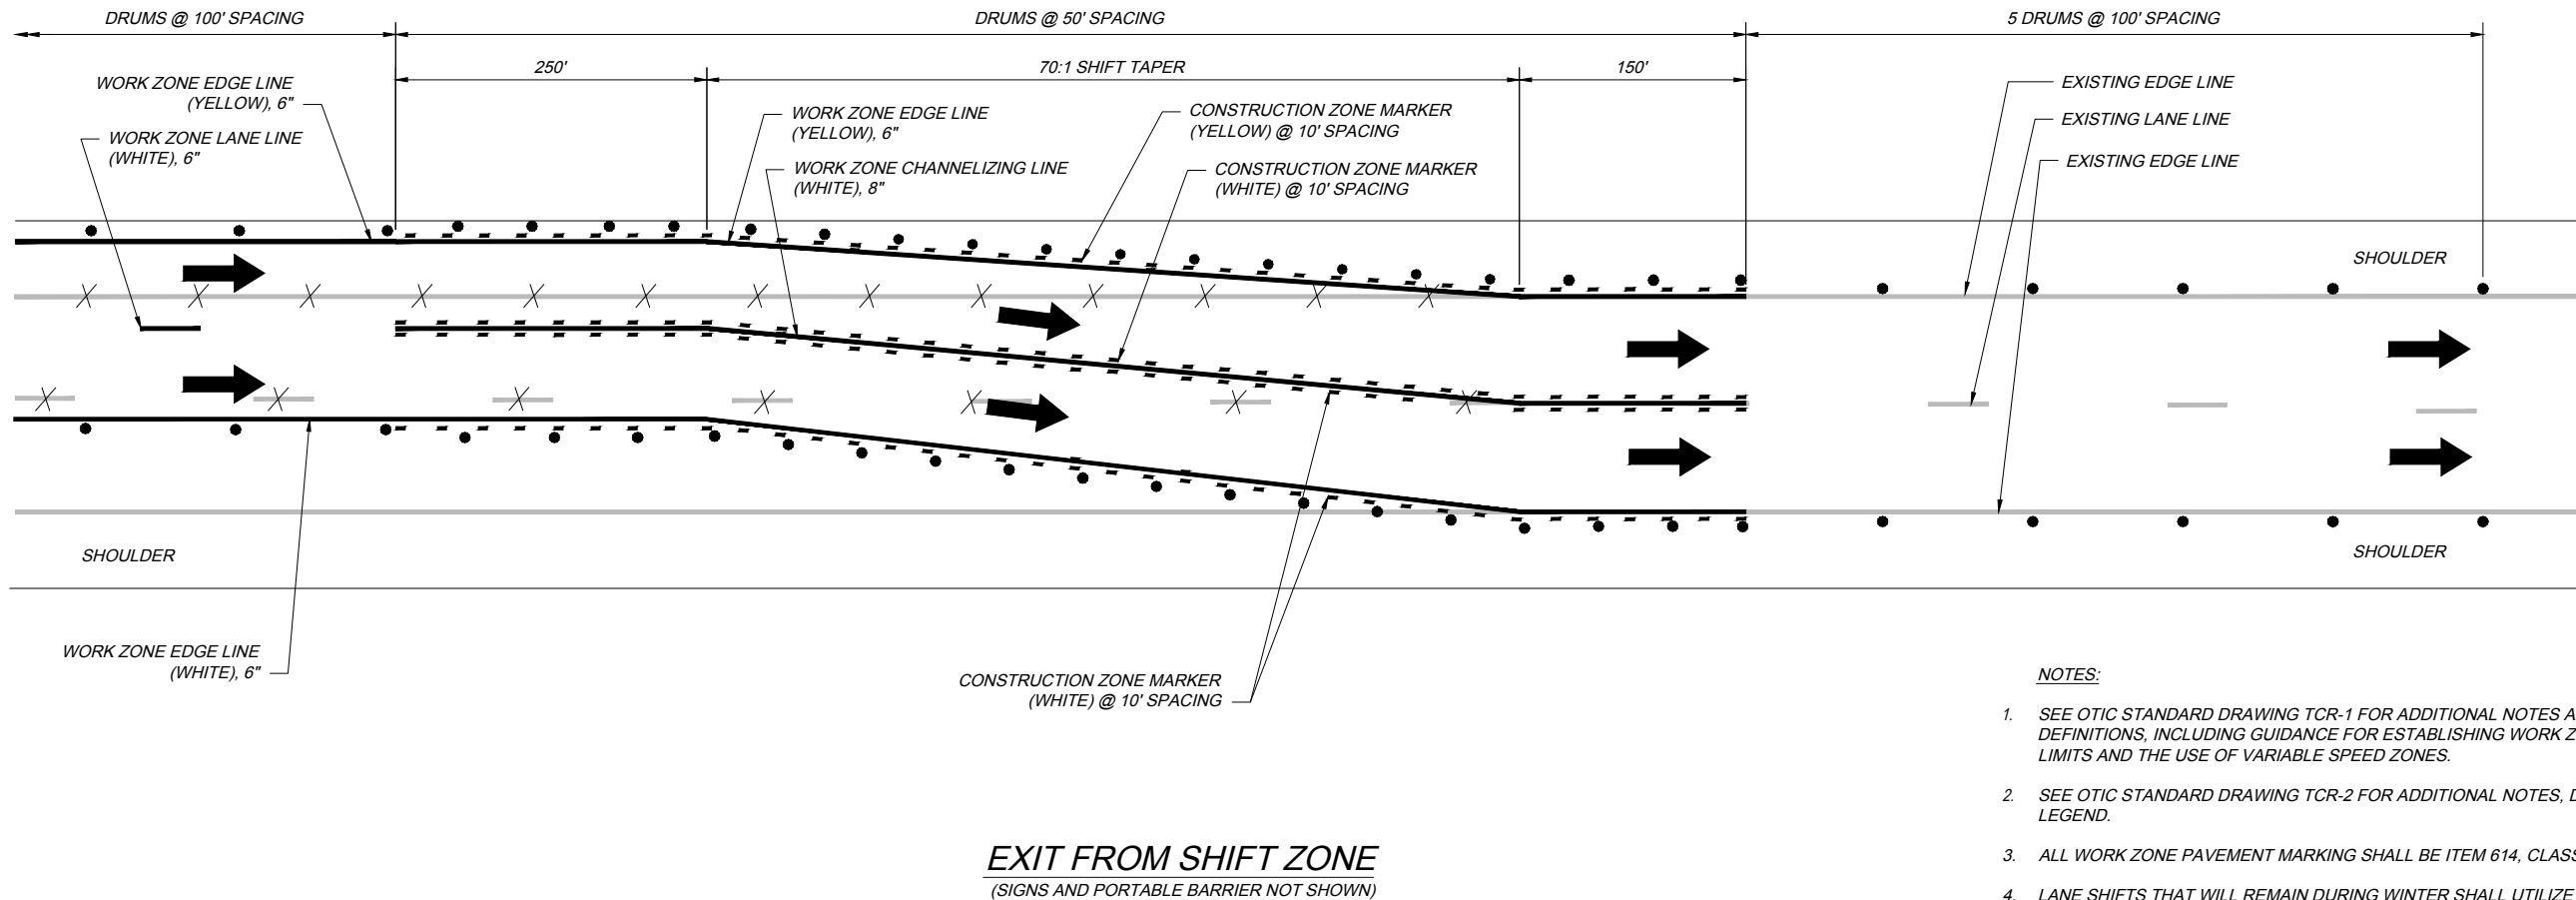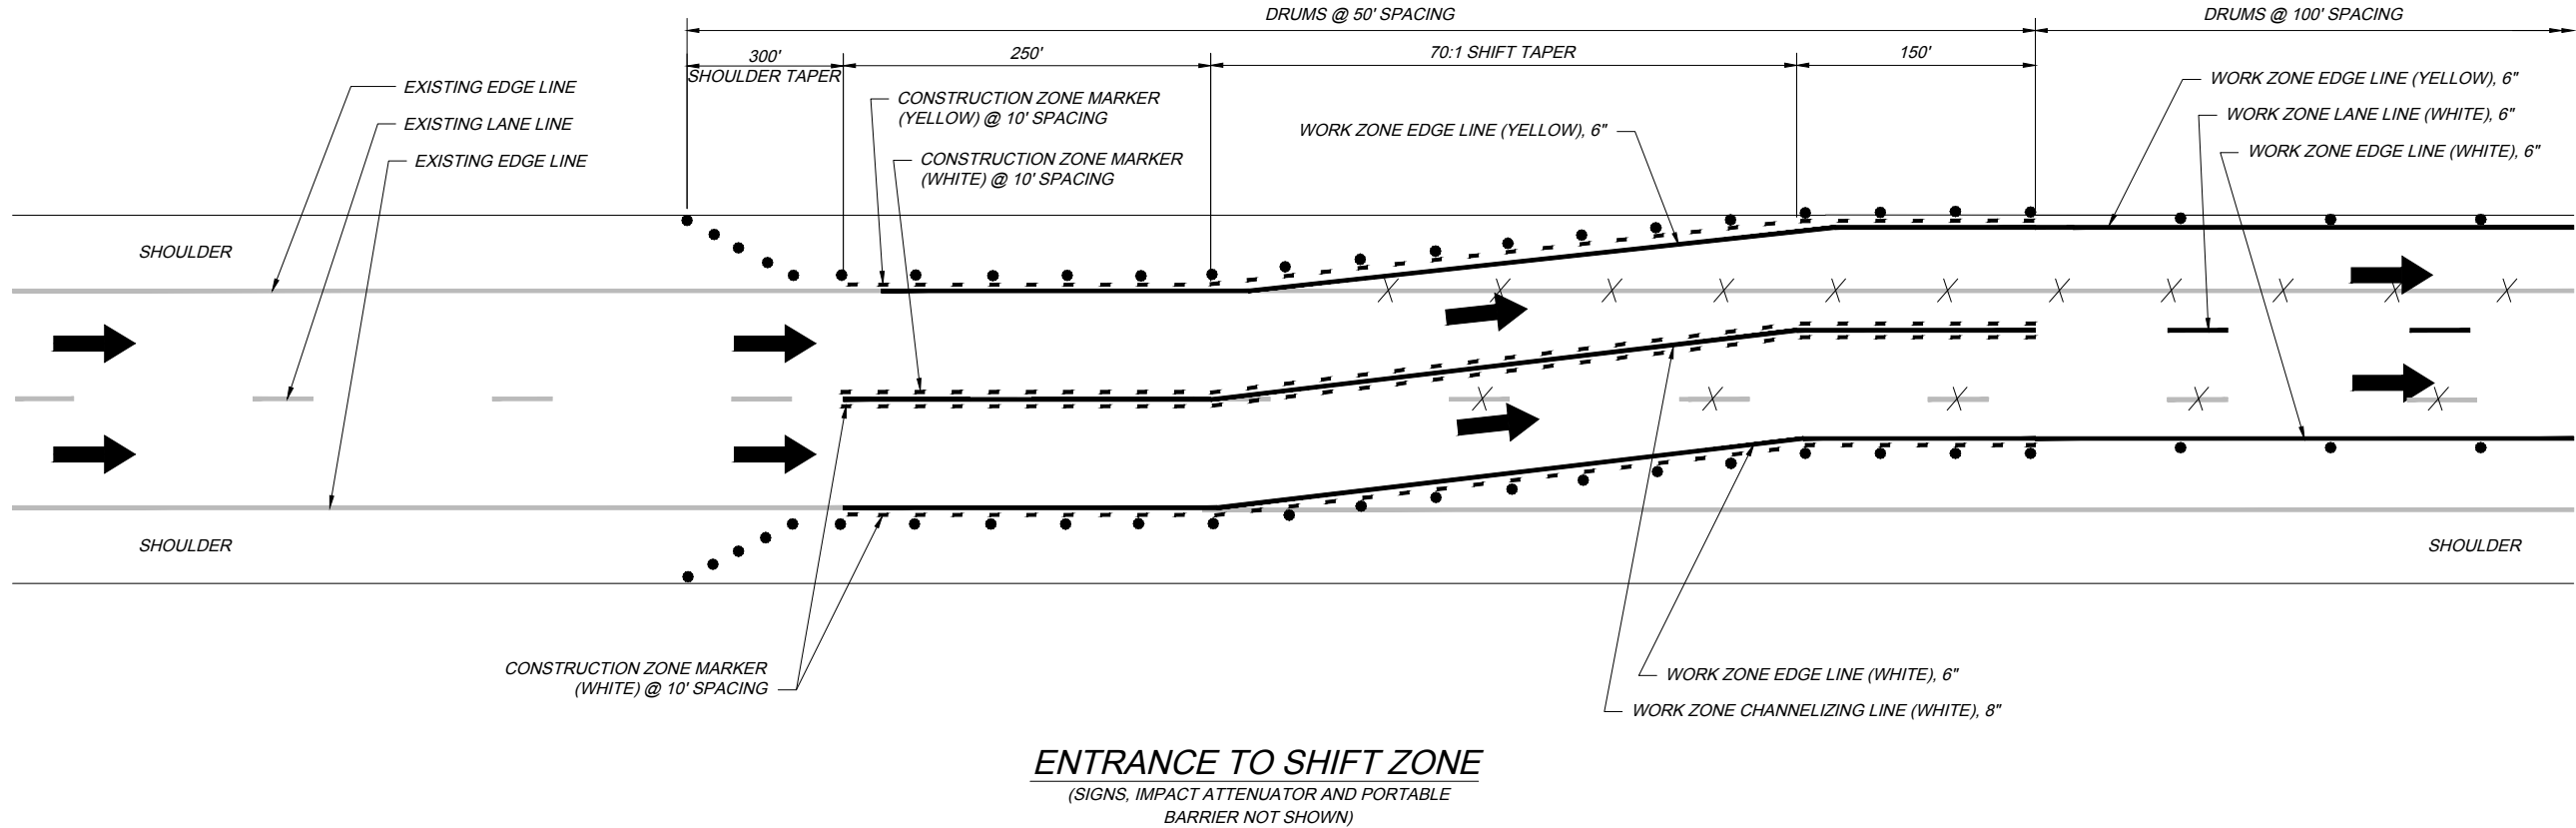

- NOTES:**
- SEE OTIC STANDARD DRAWING TCR-1 FOR ADDITIONAL NOTES AND DEFINITIONS, INCLUDING GUIDANCE FOR ESTABLISHING WORK ZONE SPEED LIMITS AND THE USE OF VARIABLE SPEED ZONES.
  - SEE OTIC STANDARD DRAWING TCR-2 FOR ADDITIONAL NOTES, DETAILS AND LEGEND.
  - ALL WORK ZONE PAVEMENT MARKING SHALL BE ITEM 614, CLASS I.
  - LANE SHIFTS THAT WILL REMAIN DURING WINTER SHALL UTILIZE RPMs IN PLACE OF CZMs.

TEMPORARY TRAFFIC CONTROL  
SINGLE AND DOUBLE LANE SHIFT ZONES

STANDARD DRAWING

DATE: JUNE 10, 2025


TCR-12

3 4

OHIO TURNPIKE AND INFRASTRUCTURE COMMISSION




TCR-12 2025.06.10.DWG; 6/17/25

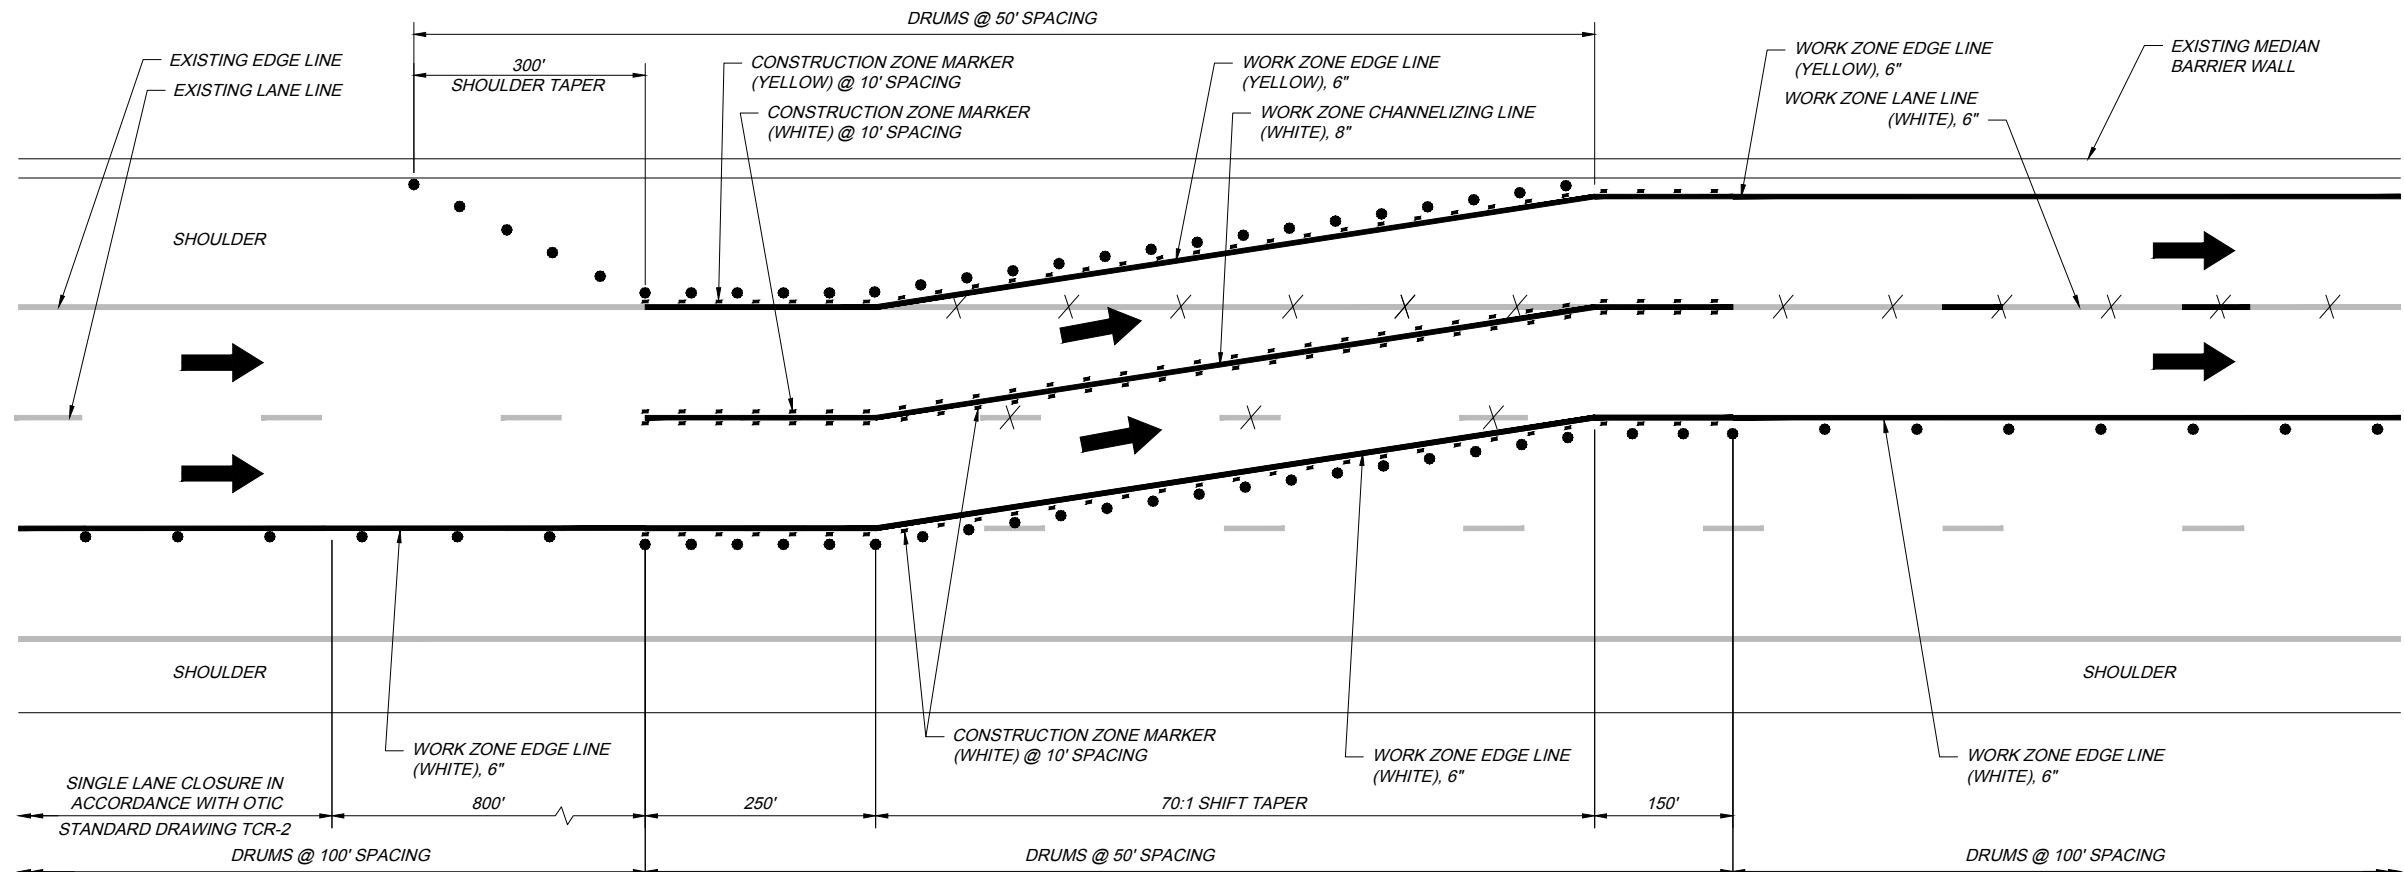

### ENTRANCE TO SHIFT ZONE

(SIGNS, IMPACT ATTENUATOR, AND PORTABLE BARRIER NOT SHOWN)

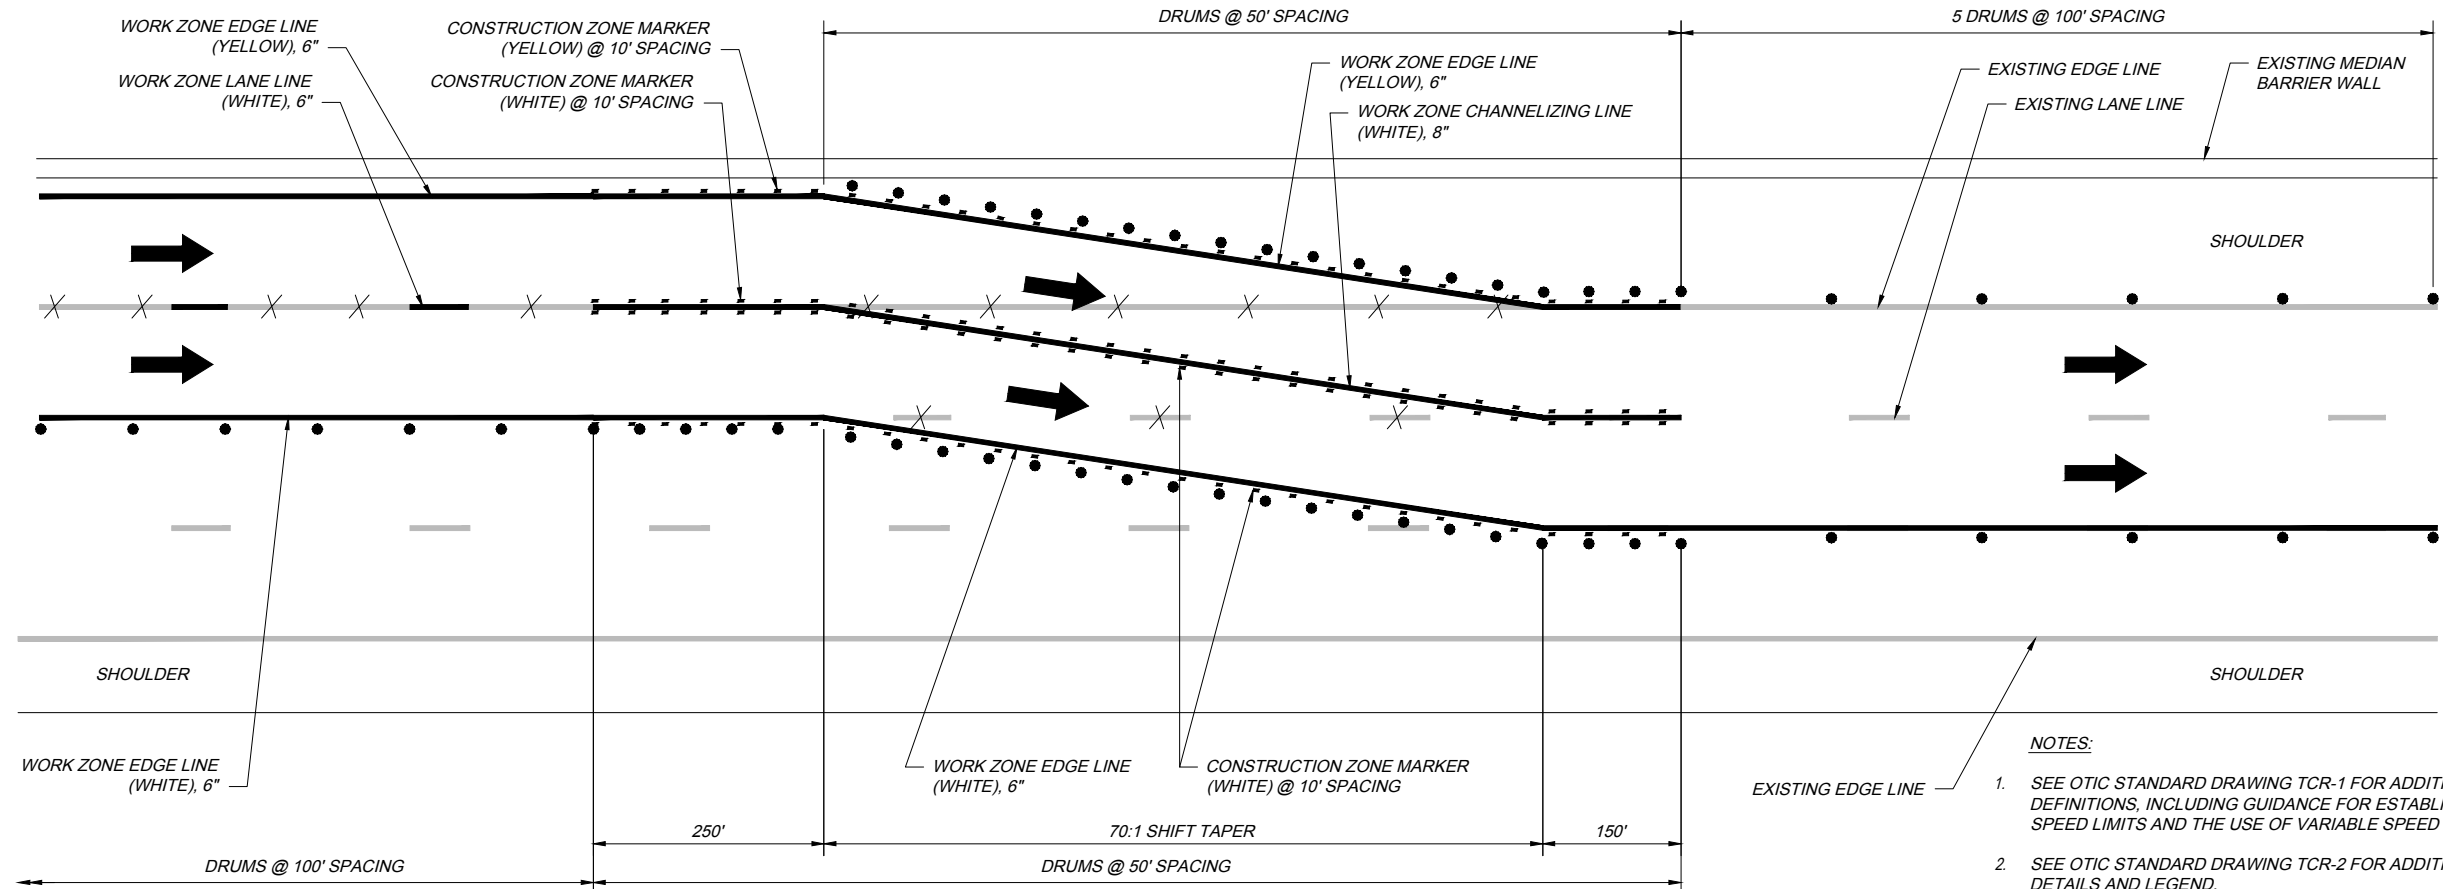

### EXIT FROM SHIFT ZONE

(SIGNS AND PORTABLE BARRIER NOT SHOWN)

#### NOTES:

- SEE OTIC STANDARD DRAWING TCR-1 FOR ADDITIONAL NOTES AND DEFINITIONS, INCLUDING GUIDANCE FOR ESTABLISHING WORK ZONE SPEED LIMITS AND THE USE OF VARIABLE SPEED ZONES.
- SEE OTIC STANDARD DRAWING TCR-2 FOR ADDITIONAL NOTES, DETAILS AND LEGEND.
- ALL WORK ZONE PAVEMENT MARKING SHALL BE ITEM 614, CLASS I.
- LANE SHIFTS THAT WILL REMAIN DURING WINTER SHALL UTILIZE RPMS IN PLACE OF CZMS.

TEMPORARY TRAFFIC CONTROL  
SINGLE AND DOUBLE LANE SHIFT ZONES

TCR-12

4 / 4

STANDARD DRAWING

DATE: JUNE 10, 2025