


TCR-9.2 2025.06.10.dwg: 6/17/25 - 8:34am

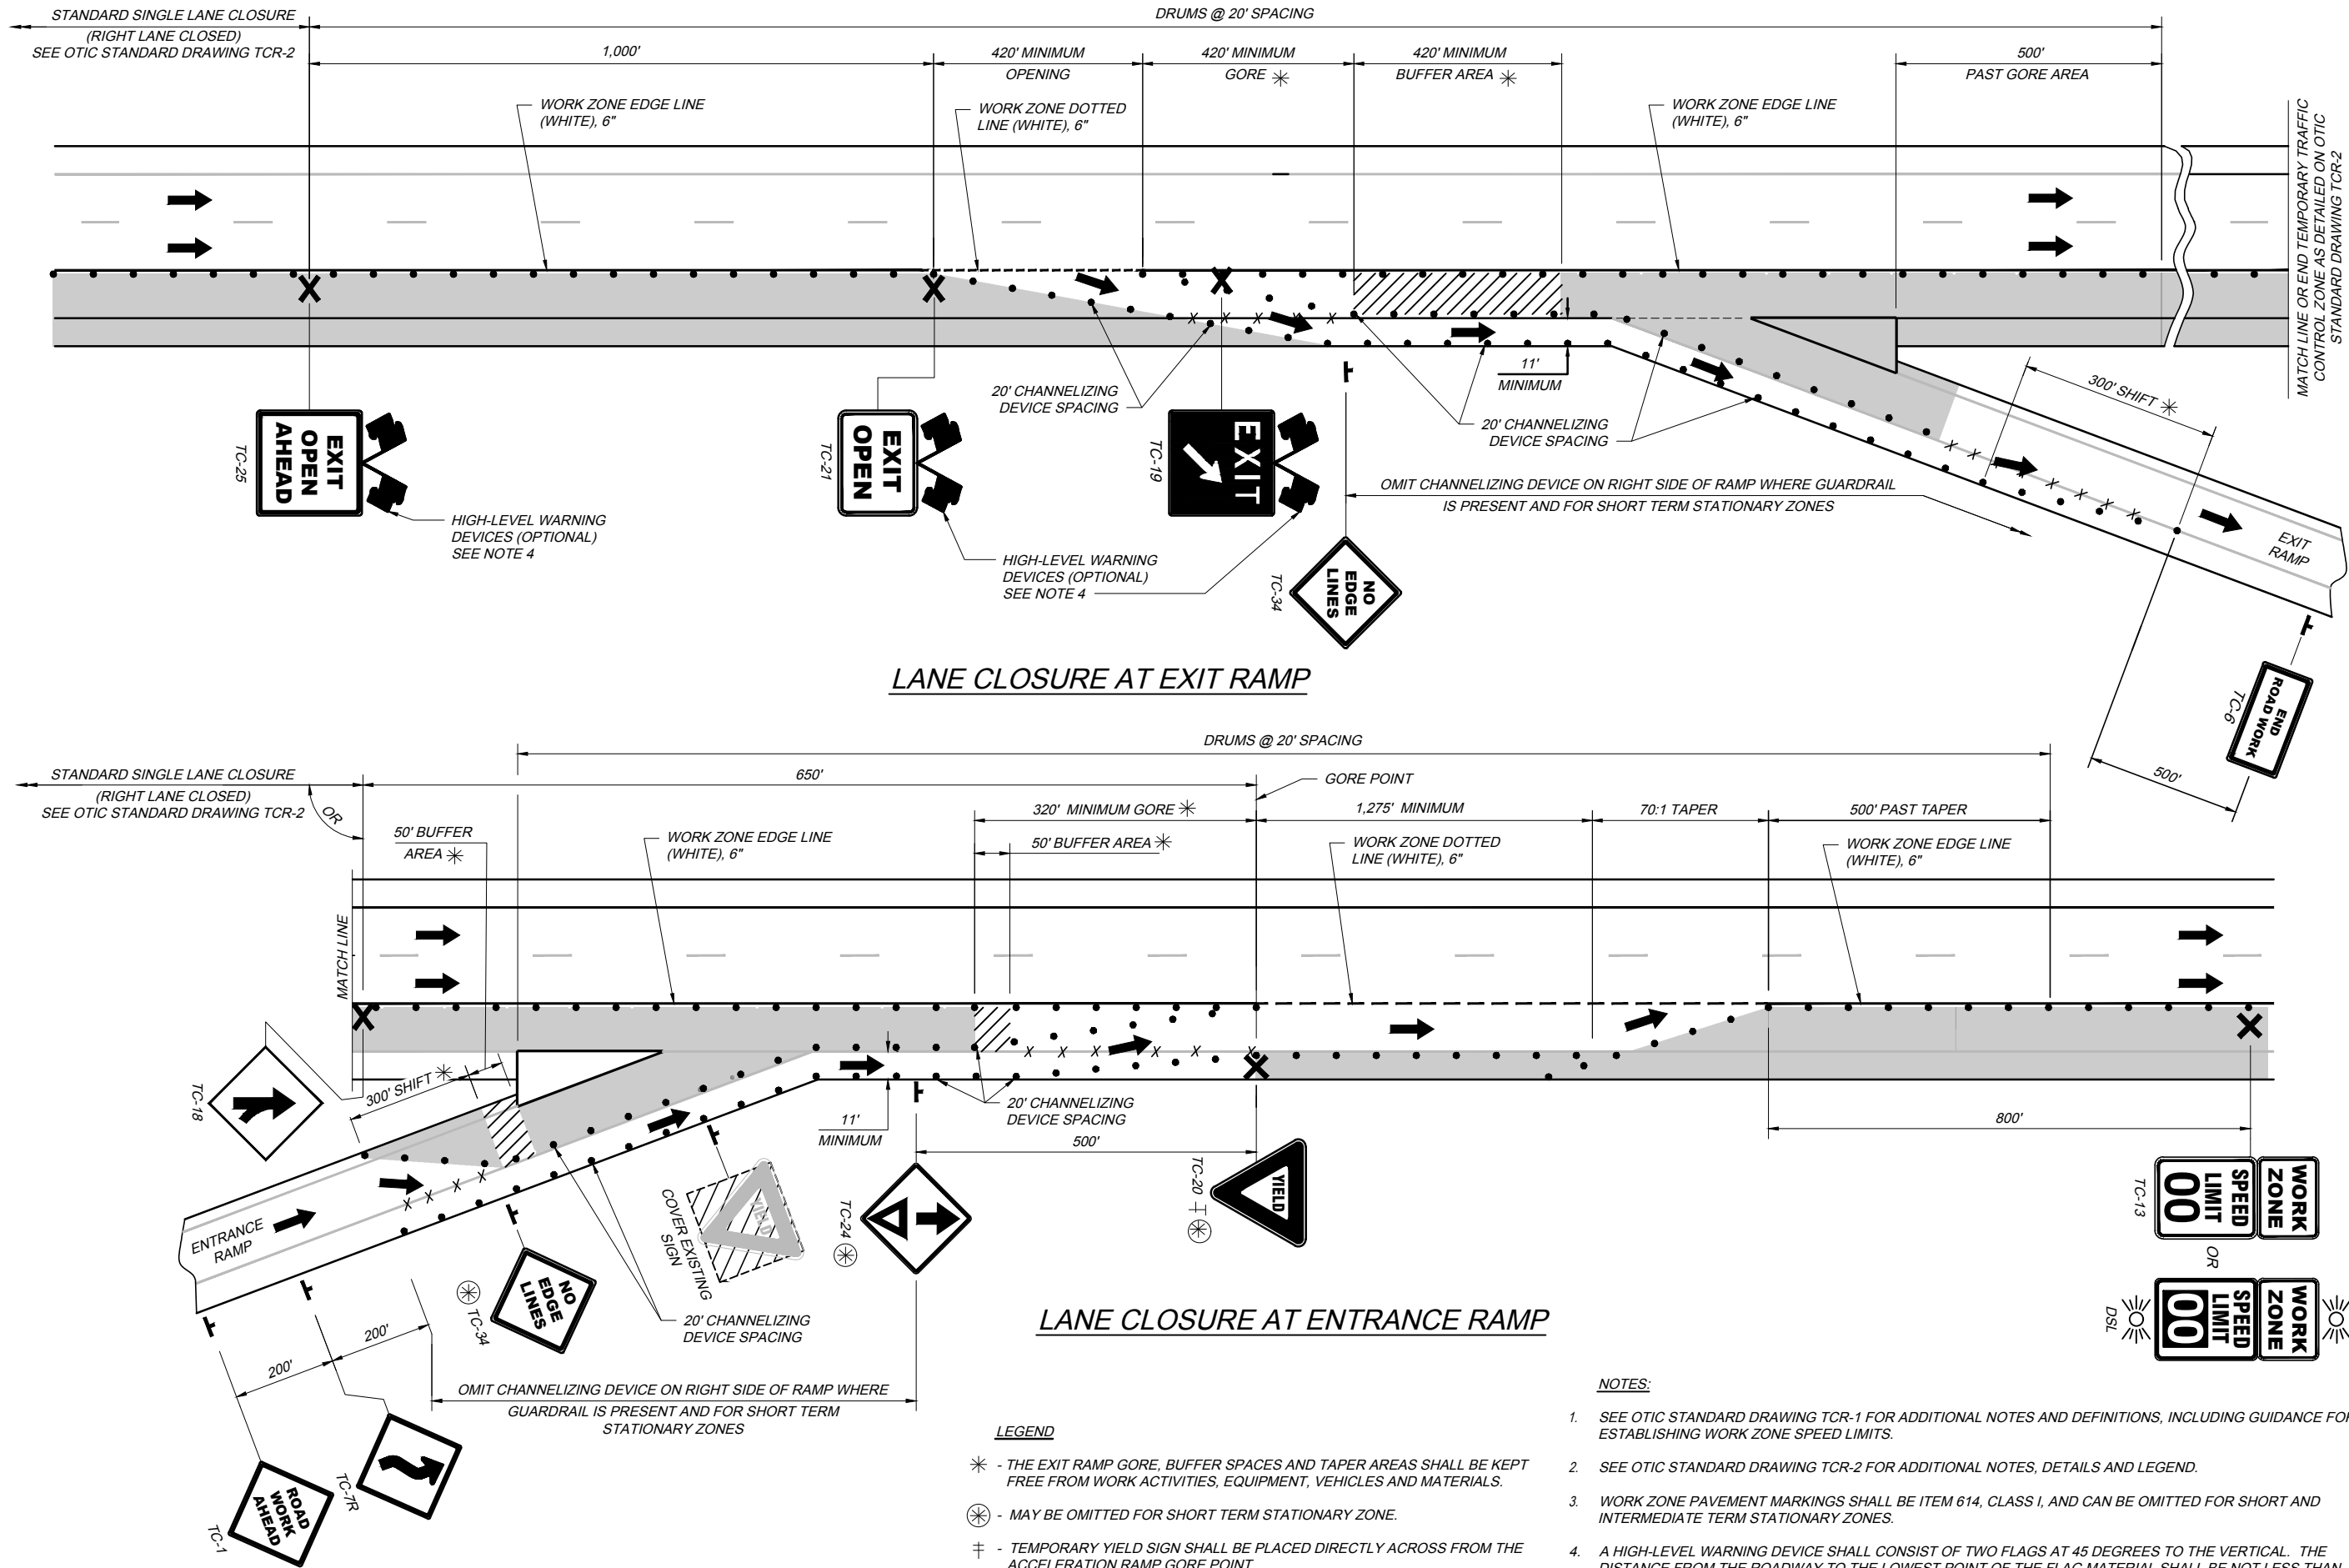

TCR-9.2

TEMPORARY TRAFFIC CONTROL
LANE CLOSURE AT EXIT AND ENTRANCE RAMP

STANDARD DRAWING

DATE: JUNE 10, 2025