




TCB-2 2017.10.20.DWG: 2/20/19 - 10:48am

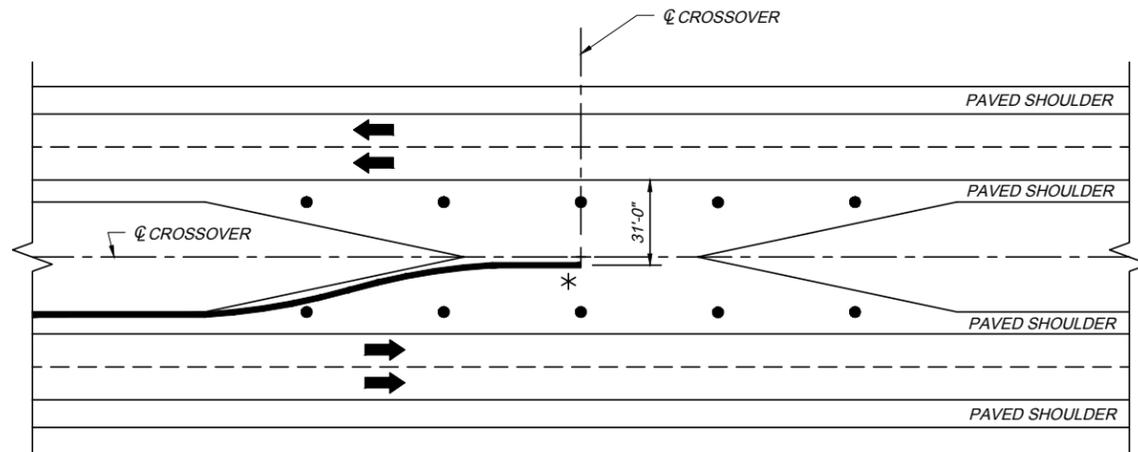


STORAGE WHEN ENDING IN CROSSOVER

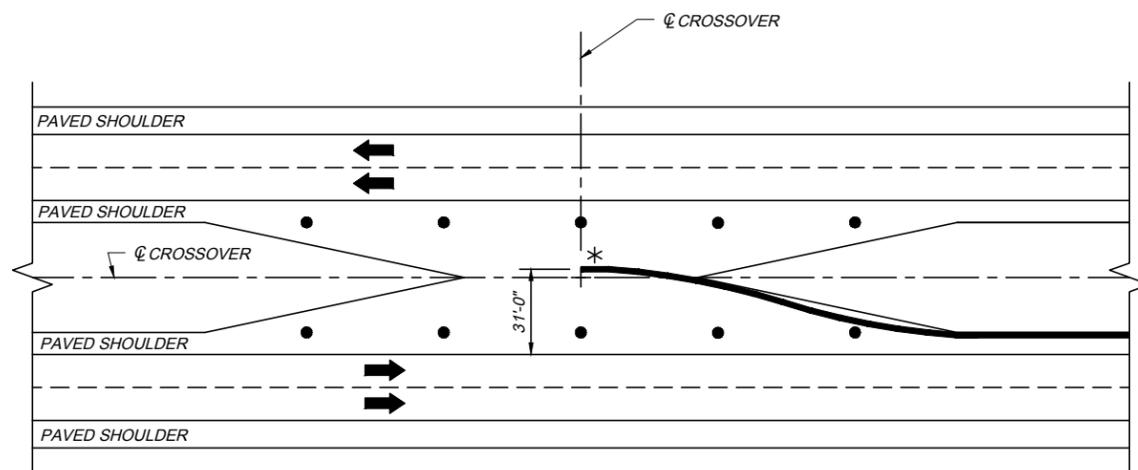


STORAGE WHEN BEGINNING IN CROSSOVER

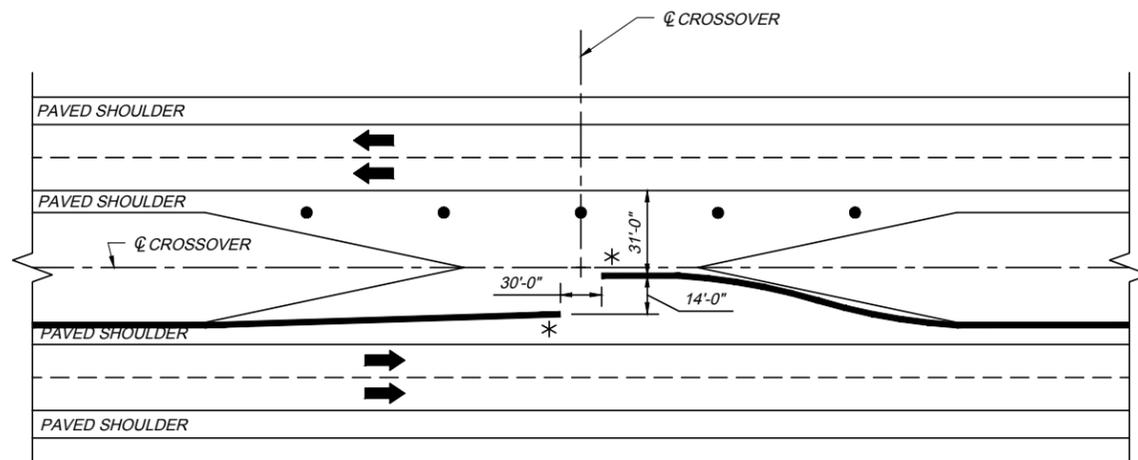

STORAGE WHEN CONTINUING PAST CROSSOVER

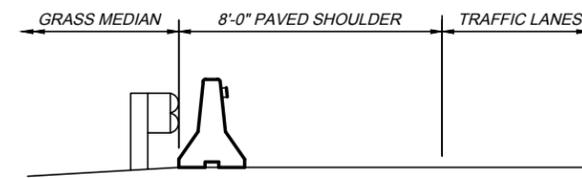

TYPICAL PORTABLE BARRIER LOCATION ON PAVED SHOULDER  
 (ALL LOCATIONS WHERE 8 FOOT MEDIAN SHOULDER IS PRESENT)  
 (WITH OR WITH OR WITHOUT GUARDRAIL PRESENT)  
 (DELINEATION PER SP 622A)

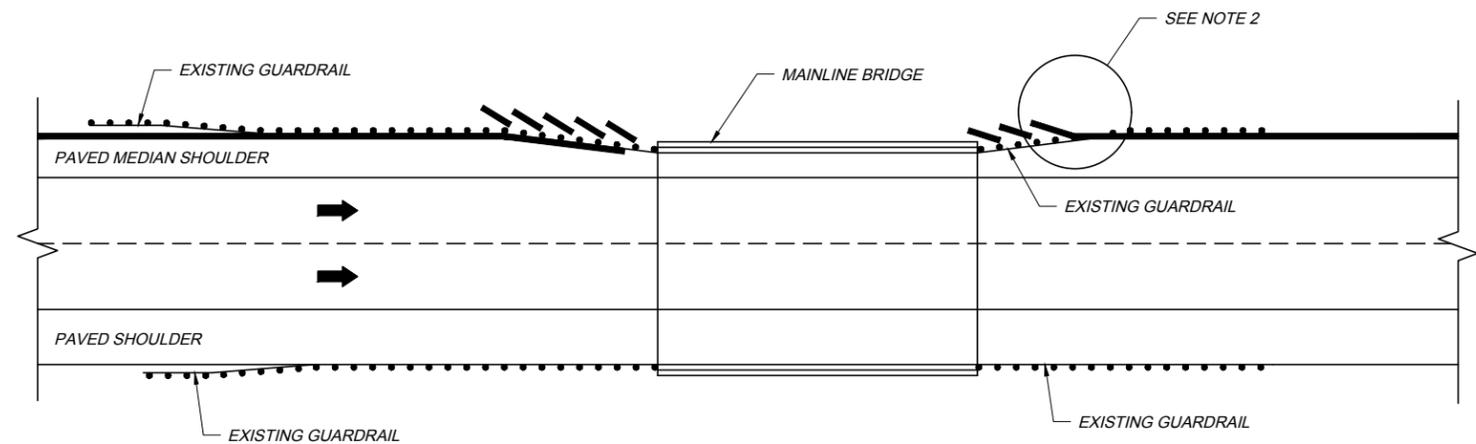

STORAGE AT MAINLINE BRIDGES  
 (IF MEDIAN SHOULDER IS < 8 FEET)

NOTES:

1. ALL DIMENSIONS ARE TO THE CENTERLINE OF BARRIER.
2. REMOVE ONE GUARDRAIL PANEL (AND POST IF NECESSARY) AND PLACE PORTABLE BARRIER: BEGINNING IN GRASS MEDIAN - THRU OPENING IN GUARDRAIL - TO TYPICAL LOCATION ON PAVED SHOULDER.
3. ALL PORTABLE BARRIER STORED BEHIND EXISTING GUARDRAIL SHALL BE PLACED AS PARALLEL TO THE ROADWAY AS POSSIBLE WHILE STILL MAINTAINING AN OVERLAP PATTERN. THIS PORTABLE BARRIER WILL ALSO BE LOCATED A MINIMUM OF 5 1/2 FEET BEHIND THE FACE OF GUARDRAIL.
4. ALL PORTABLE BARRIER SECTIONS SHALL BE CONNECTED TOGETHER EXCEPT THE INDIVIDUAL SECTIONS STORED BEHIND EXISTING GUARDRAIL AT MAINLINE BRIDGES.

LEGEND:

- - PORTABLE BARRIER
- \* - IMPACT ATTENUATOR
- - TRAFFIC DRUMS (50' SPACING)

DATE: OCTOBER 20, 2017

STANDARD DRAWING

PORTABLE BARRIER  
STORAGE DETAILS

TCB-2

1 / 1