


DATE: JANUARY 7, 2021

STANDARD DRAWING


TEMPORARY TRAFFIC CONTROL SINGLE LANE CLOSURE WITH PORTABLE BARRIER

TCR-14

1 / 1

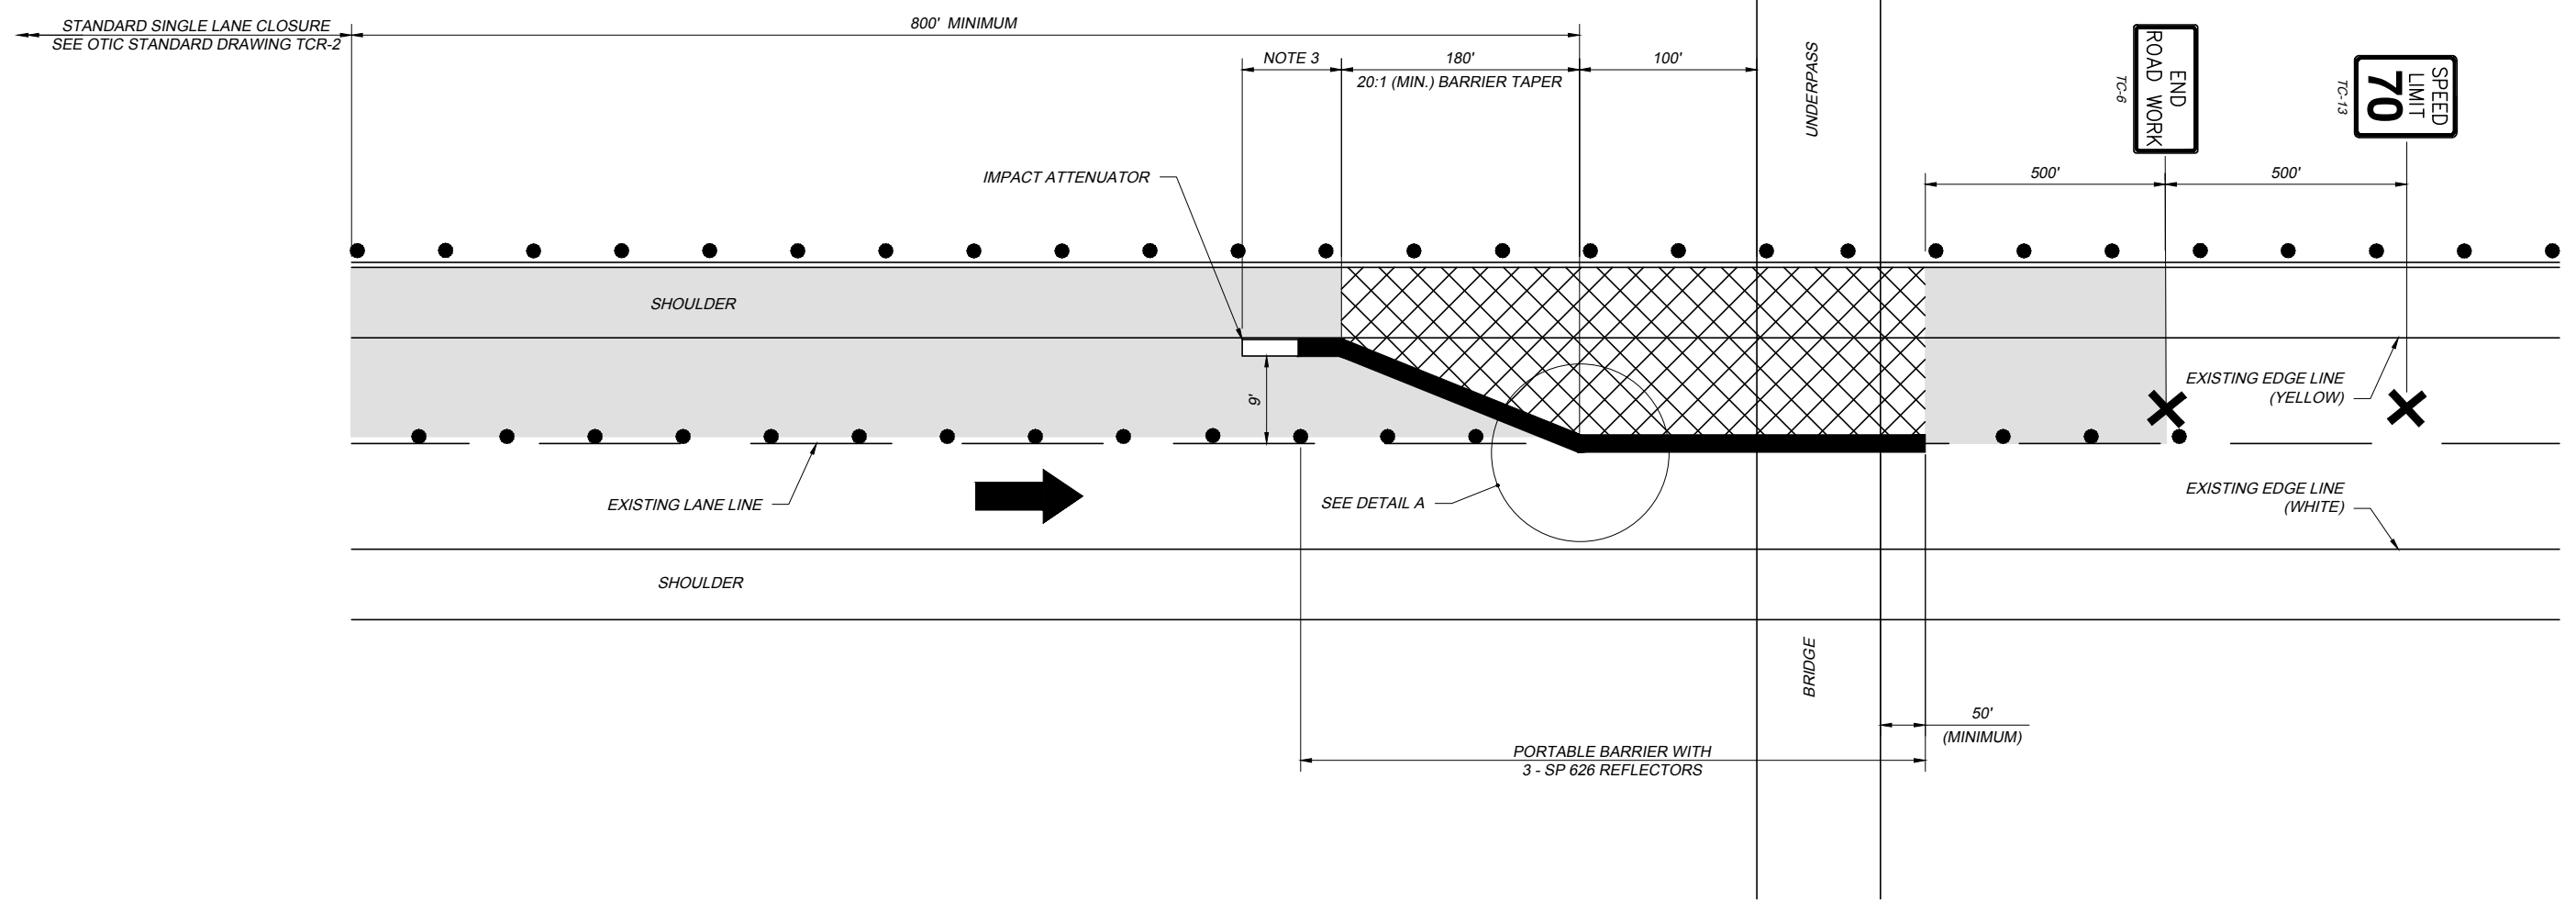

SINGLE LANE CLOSURE WITH PORTABLE BARRIER (TPB)
 (LEFT LANE CLOSURE SHOWN, RIGHT LANE CLOSURE SIMILAR)
 (TWO LANE SECTION SHOWN, THREE LANE CLOSURE SIMILAR)

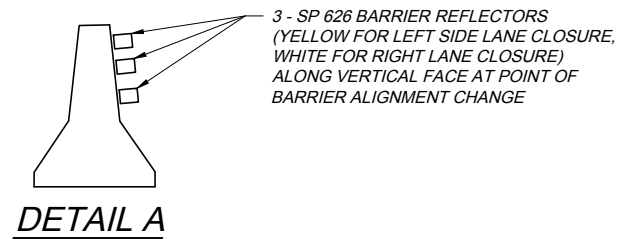

- NOTES:**
1. IMPACT ATTENUATOR FROM CURRENT ODOT APPROVED LIST, ODOT TYPE 3 AND SHALL BE INSTALLED IN ACCORDANCE WITH MANUFACTURER'S WRITTEN INSTRUCTIONS.
 2. THE IMPACT ATTENUATOR AND PORTABLE BARRIER NEEDED FOR THIS DETAIL SHALL BE INCLUDED IN THE LUMP SUM PRICE BID FOR SP 614 - MAINTAINING TRAFFIC AND SHALL INCLUDE ALL LABOR, MATERIALS, AND EQUIPMENT NECESSARY TO SET, RESET, AND REMOVE THE IMPACT ATTENUATOR AND PORTABLE BARRIER.
 3. DISTANCE BASED ON MANUFACTURER'S RECOMMENDATION.
 4. SP 626 BARRIER REFLECTORS @ 10' SPACING (YELLOW FOR LEFT LANE CLOSURE, WHITE FOR RIGHT LANE CLOSURE)
 5. IMPACT ATTENUATORS INSTALLED AT LOCATIONS OTHER THAN UNDERPASS BRIDGE (SHOWN) SHALL BE INSTALLED PER ODOT STANDARD CONSTRUCTION DRAWING MT - 101.75.

TCR-14 2021.01.07.DWG: 1/19/21