


CROSS MEDIAN APPROACH

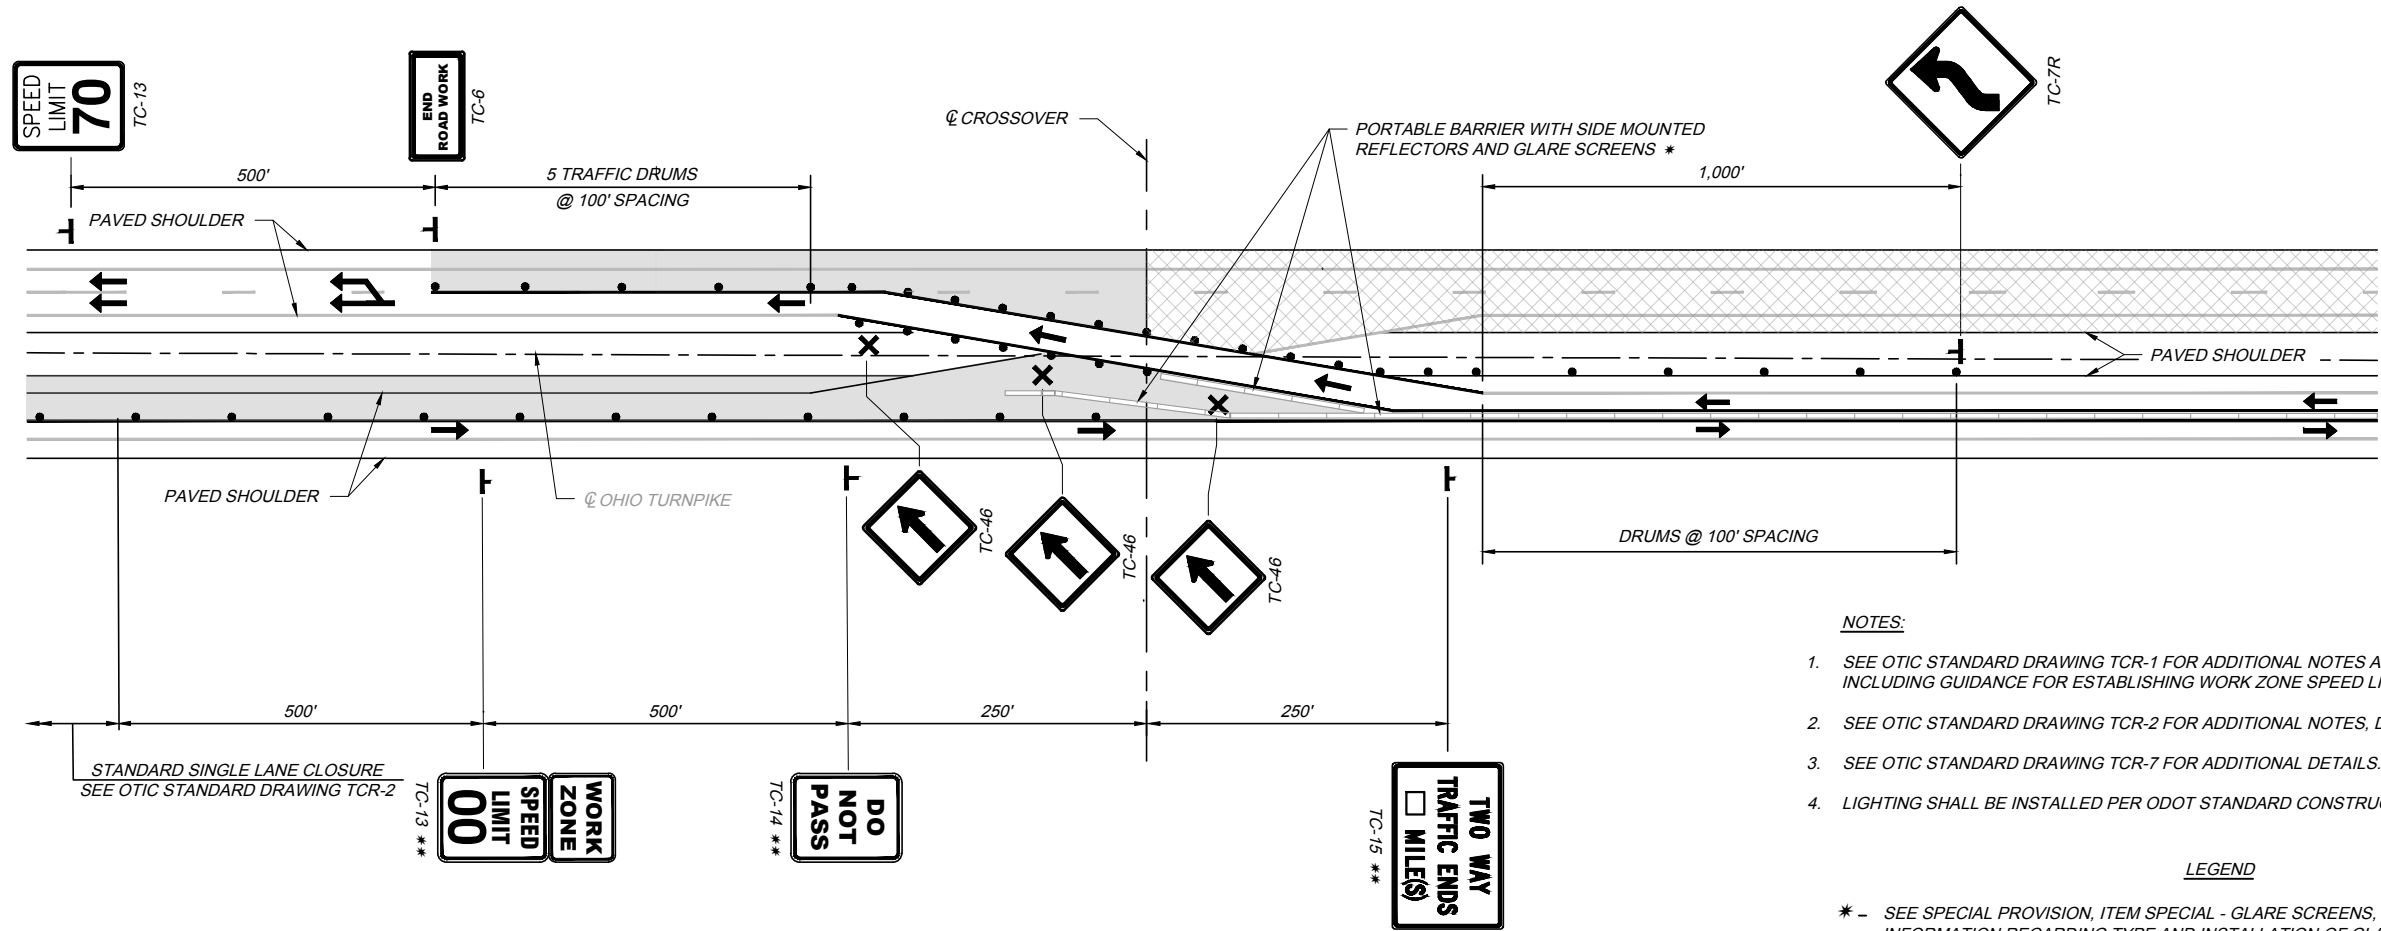

STRAIGHT THRU APPROACH

NOTES:

1. SEE OTIC STANDARD DRAWING TCR-1 FOR ADDITIONAL NOTES AND DEFINITIONS, INCLUDING GUIDANCE FOR ESTABLISHING WORK ZONE SPEED LIMITS.
2. SEE OTIC STANDARD DRAWING TCR-2 FOR ADDITIONAL NOTES, DETAILS AND LEGEND.
3. SEE OTIC STANDARD DRAWING TCR-7 FOR ADDITIONAL DETAILS.
4. LIGHTING SHALL BE INSTALLED PER ODOT STANDARD CONSTRUCTION DRAWING MT-100.00.

LEGEND

- \* - SEE SPECIAL PROVISION, ITEM SPECIAL - GLARE SCREENS, FOR ADDITIONAL INFORMATION REGARDING TYPE AND INSTALLATION OF GLARE SCREENS. ALL COST ASSOCIATED WITH GLARE SCREENS SHALL BE INCLUDED IN LUMP SUM BID PRICE FOR SP 622 - PORTABLE BARRIER AND SHALL INCLUDE FURNISHING, INSTALLATION, MAINTAINING, MOVING, TRANSPORTING, STORING AND RESETTNG, AS REQUIRED, OF THE GLARE SCREEN THROUGHOUT THE TERM OF THE CONTRACT.

\*\* - SIGN REPEATED EVERY MILE