
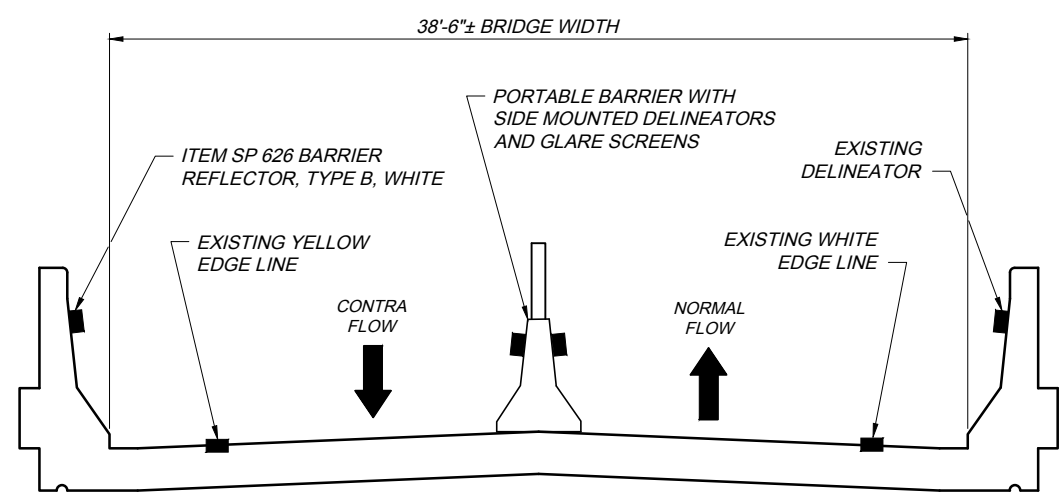


DATE: JANUARY 7, 2021


STANDARD DRAWING

TEMPORARY TRAFFIC CONTROL
BI-DIRECTION ROADSIDE DELINEATION

TCR-4

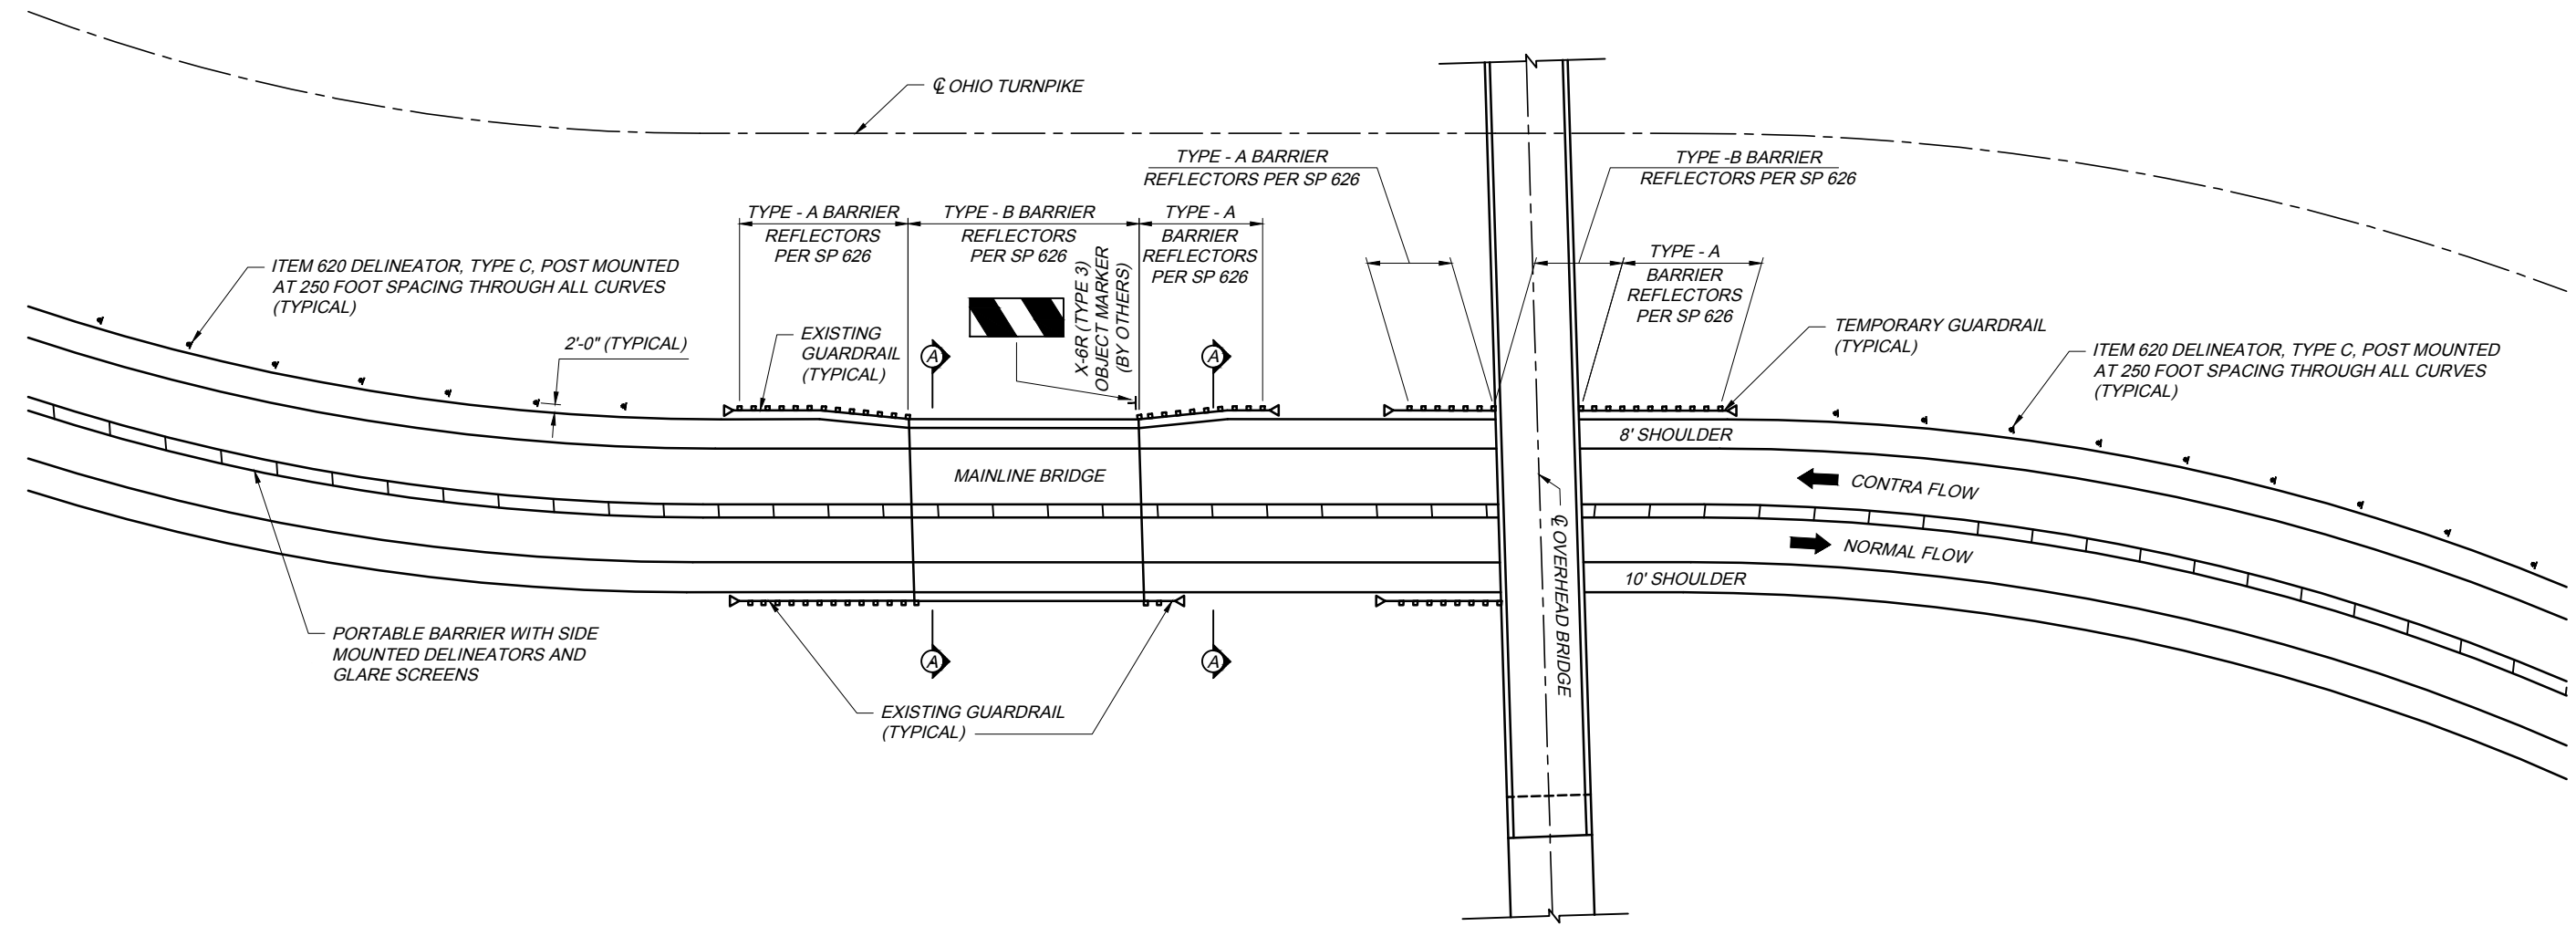

SECTION A-A

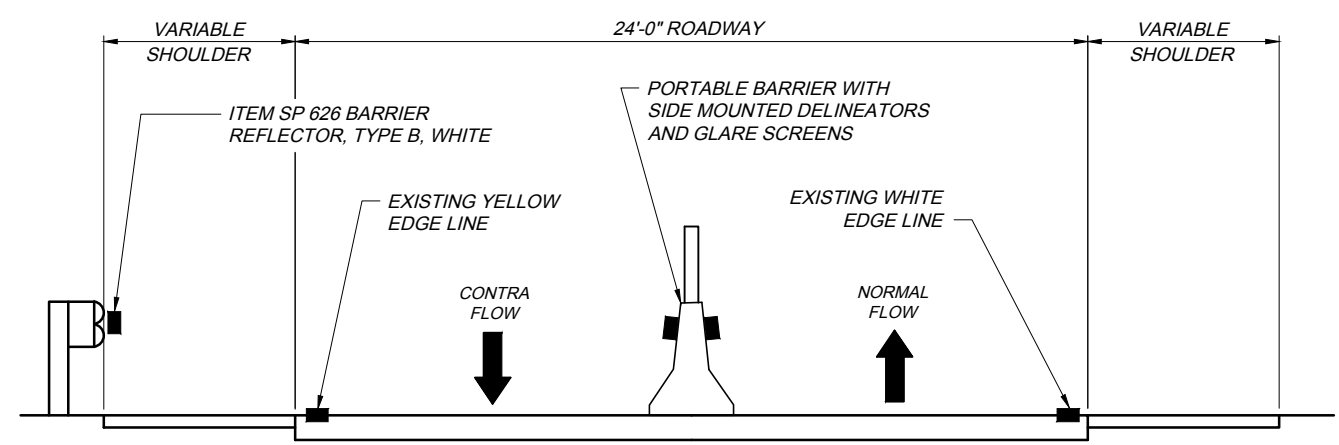

SECTION B-B

NOTES:
 1. DELINEATION OF REVERSE FLOW GUARDRAIL EXTRUDER PER OTIC STANDARD DRAWING TC-3

TCR-4 2021.01.07.DWG: 1/14/21