
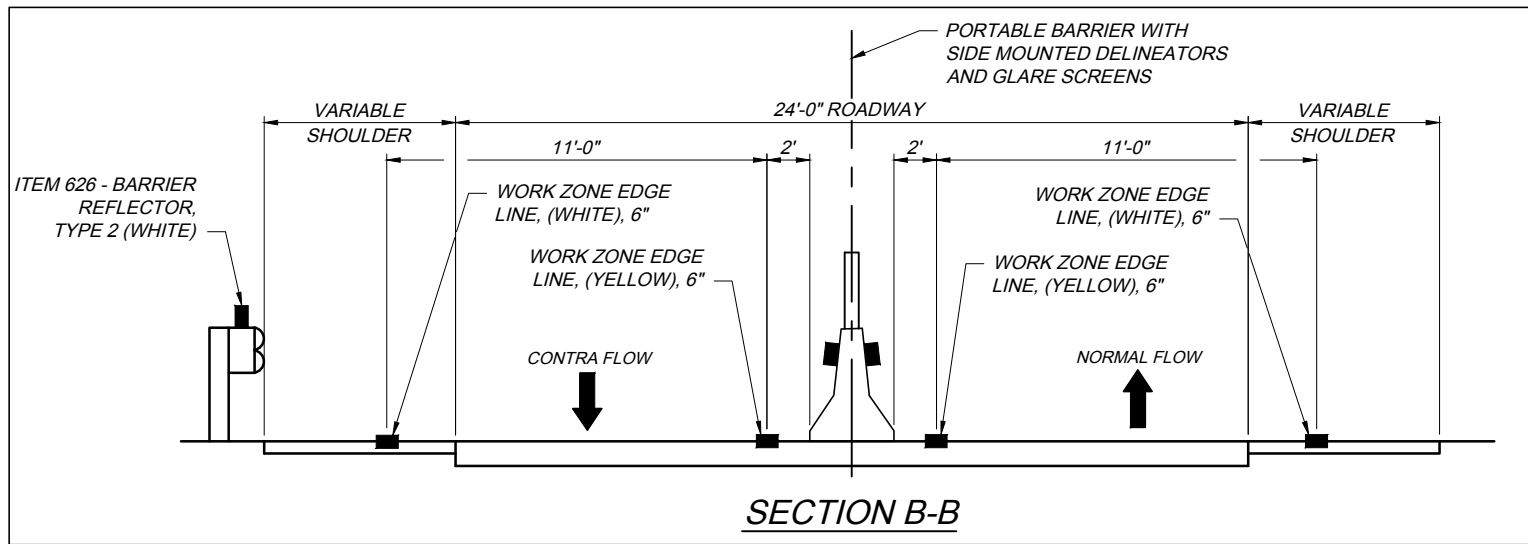
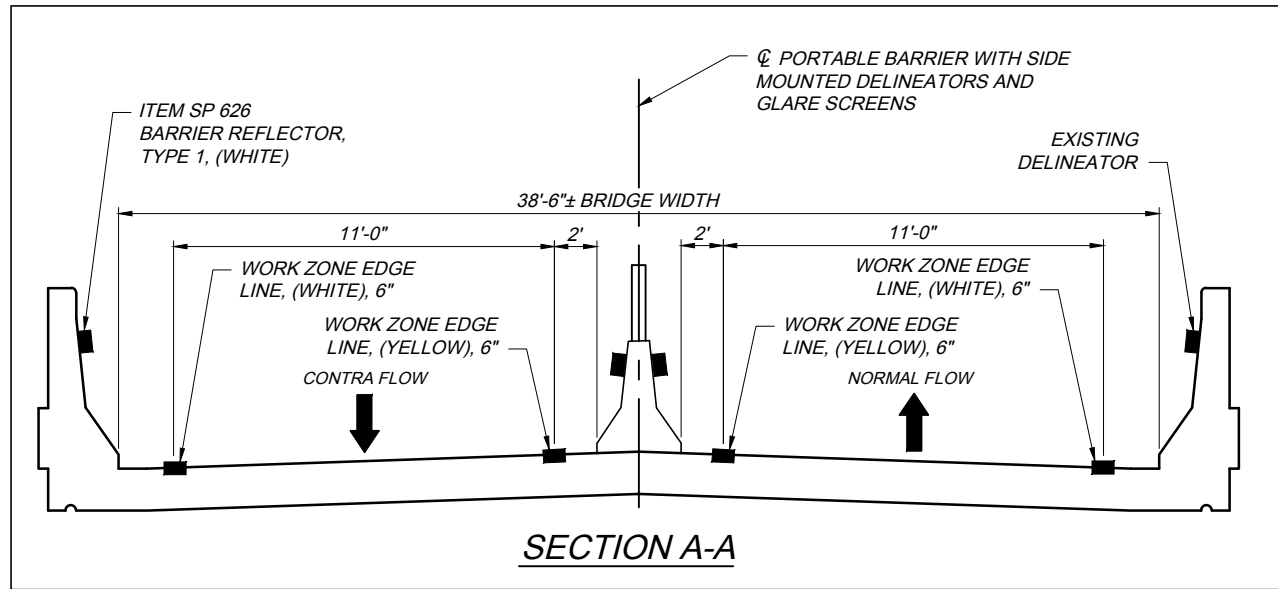


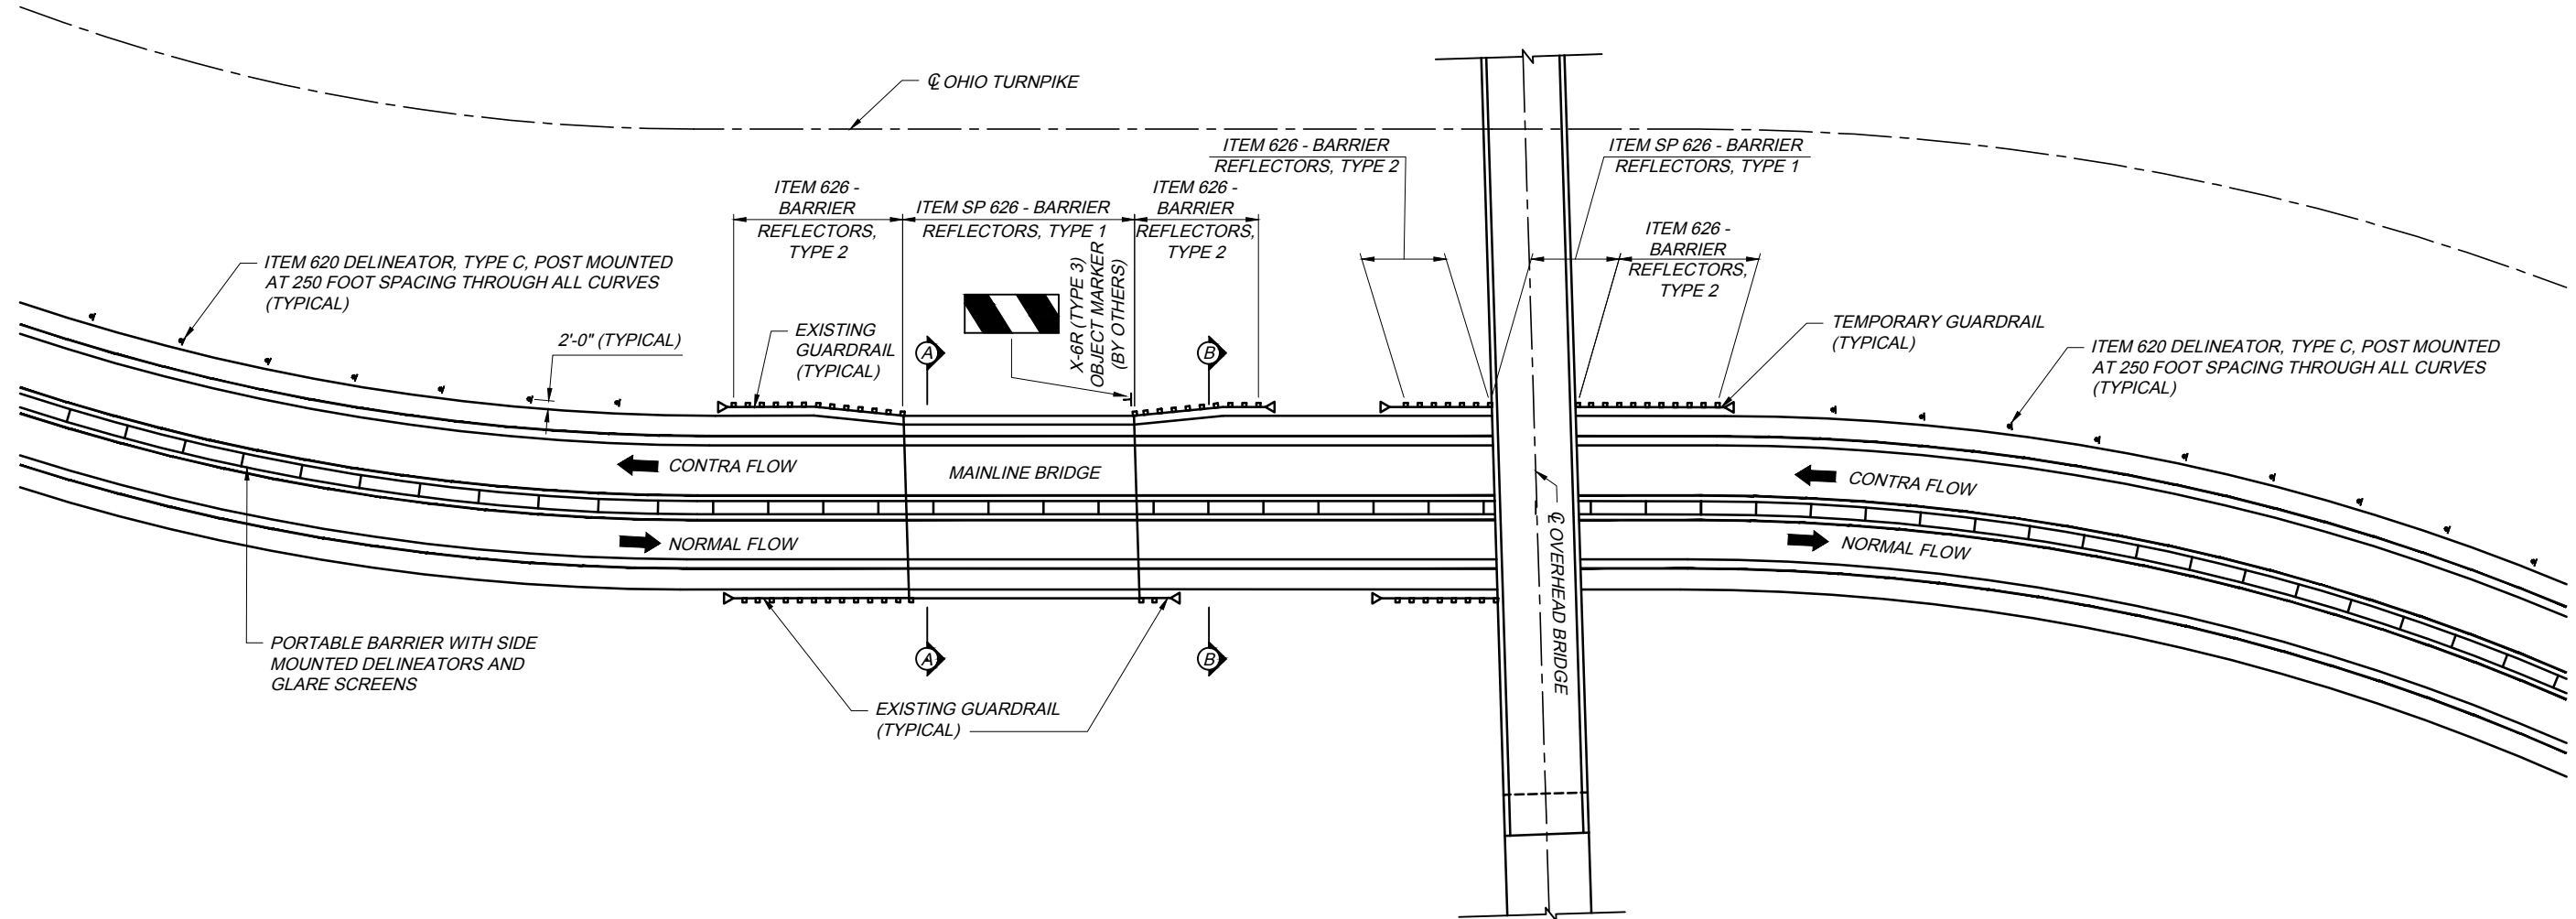

NOTES:

1. SEE OTIC STANDARD DRAWING TCR-1 FOR ADDITIONAL NOTES AND DEFINITIONS.
2. SEE OTIC STANDARD DRAWING TCR-2 FOR ADDITIONAL NOTES, DETAILS AND LEGEND.
3. DELINEATION OF REVERSE FLOW GUARDRAIL EXTRUDER PER OTIC STANDARD DRAWING TC-3
4. ALL WORK ZONE PAVEMENT MARKINGS SHALL BE ITEM 614, CLASS I.