


ELEVATION

SECTION A-A

NOTE:
 INSTALL 1/16" CHLOROPRENE GASKET OR APPROVED EQUAL TO PREVENT CONTACT BETWEEN ALUMINUM AND STEEL PARTS.

ITEM 630 - SIGN SUPPORT ASSEMBLY, BRIDGE MOUNTED, AS PER PLAN

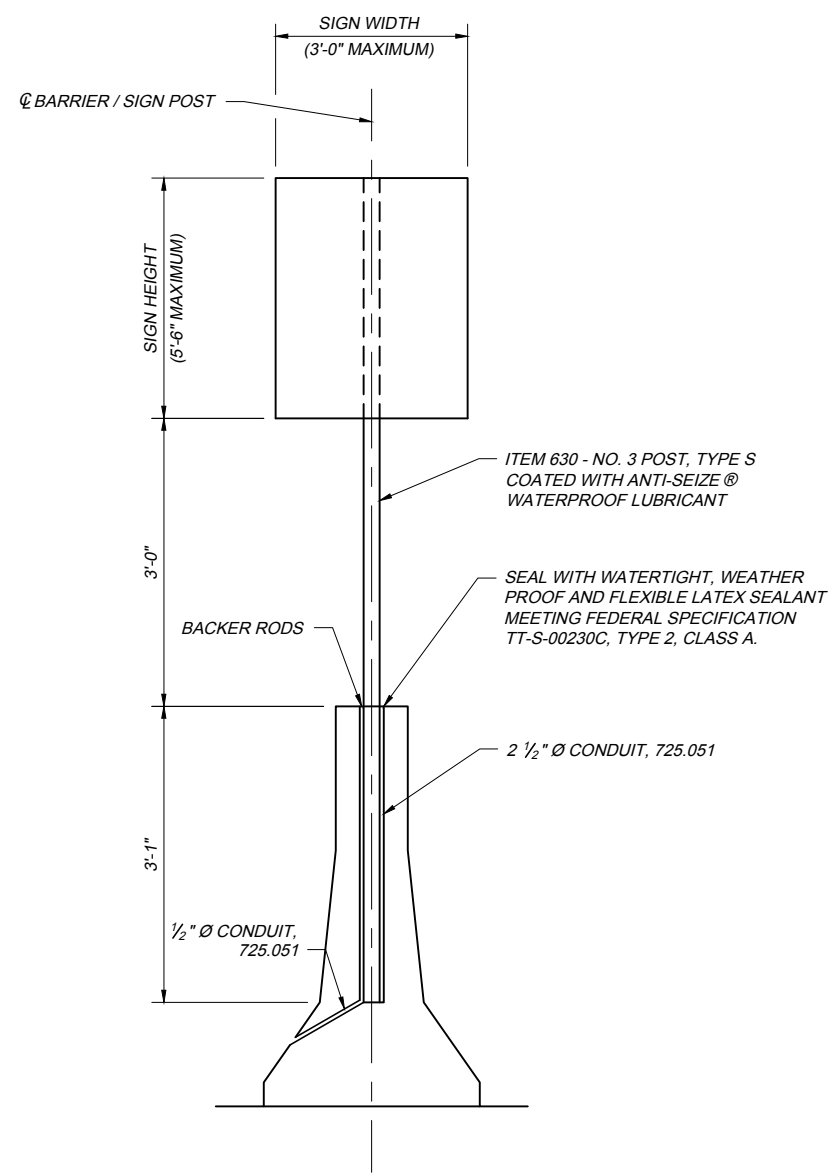

NOTE:
 COST OF CONDUIT, SEALANT, BACKER RODS, ETC. SHALL BE INCIDENTAL TO NO. 3 POST SUPPORT.

ITEM 630 - GROUND MOUNTED SUPPORT, NO. 3 POST, AS PER PLAN

SIGN SUPPORTS