


CROSSOVER DELINEATOR POST PLAN

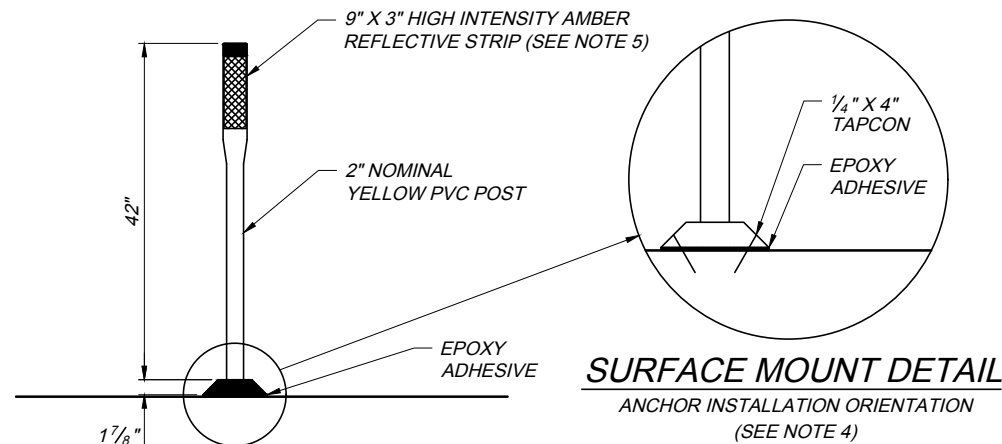


**SURFACE MOUNT  
MEDIAN DELINEATOR POST**  
(SEE NOTES 3 AND 4)

**NOTES:**

42" AMBER DELINEATOR POST WITH SURFACE MOUNT PIN-LOCK BASE SAFEHIT MODEL SH242ZSMA-YA09

42" AMBER DELINEATOR POST WITH 18" SOIL ANCHOR SAFEHIT MODEL SHZ42GP3-YA09

PLACE REFLECTIVE STRIP ON BOTH SIDES OF POST.

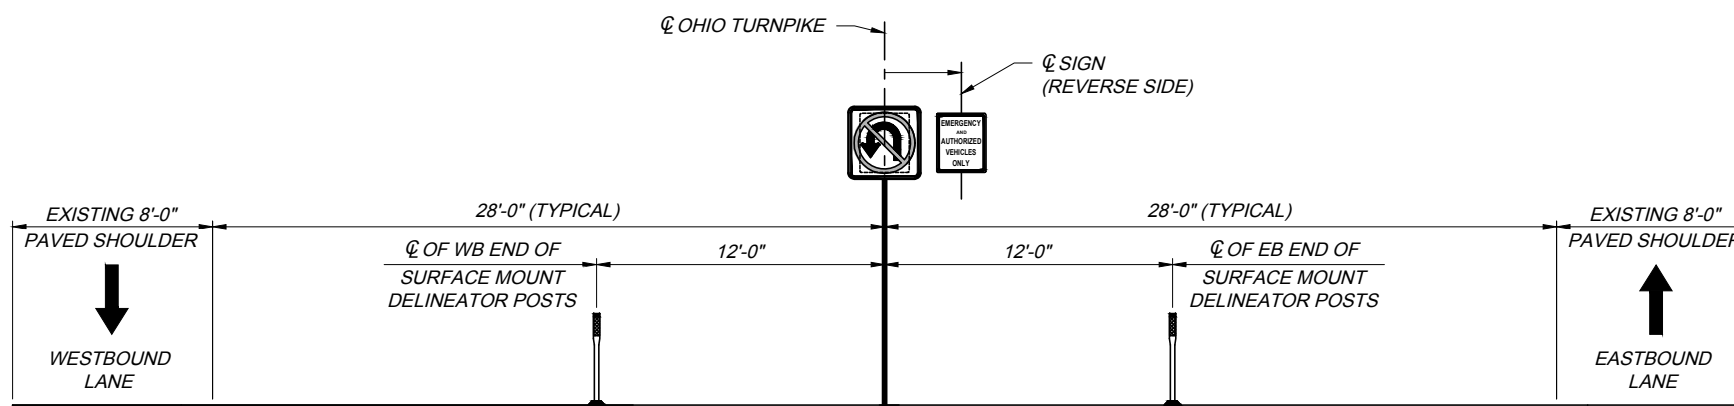

SECTION B-B

**NOTES:**

1. THE FORTY-TWO INCH HIGH (42") DELINEATOR POSTS SHALL BE INSTALLED IN CONFORMANCE WITH THE PLAN SHOWN.
2. MAXIMUM OPEN WIDTH SHALL BE THIRTY FEET (30').
3. THE DELINEATOR POST SHALL HAVE THE AMBER REFLECTIVE STRIP ORIENTED IN THE DIRECTION OF TRAFFIC.
4. INSTALL SURFACE MOUNT DELINEATOR POST WITH EPOXY ADHESIVE AND 1/4" X 4" TAPCON BLUE CLIMASEAL ANCHORS WITH HEX HEAD, OR APPROVED EQUAL.
5. PLACE A BLUE REFLECTIVE STRIP ON BOTH SIDES OF THE LAST POST IN EACH DIRECTION.