



GENERAL VIEW

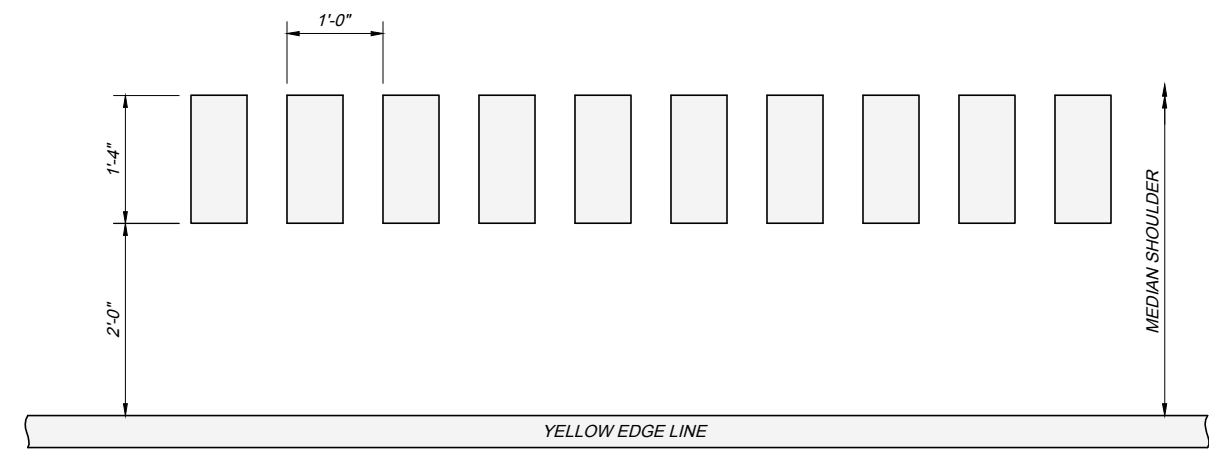


LOCATION OF SONIC NAP ALERT PATTERN (MEDIAN SHOULDER)

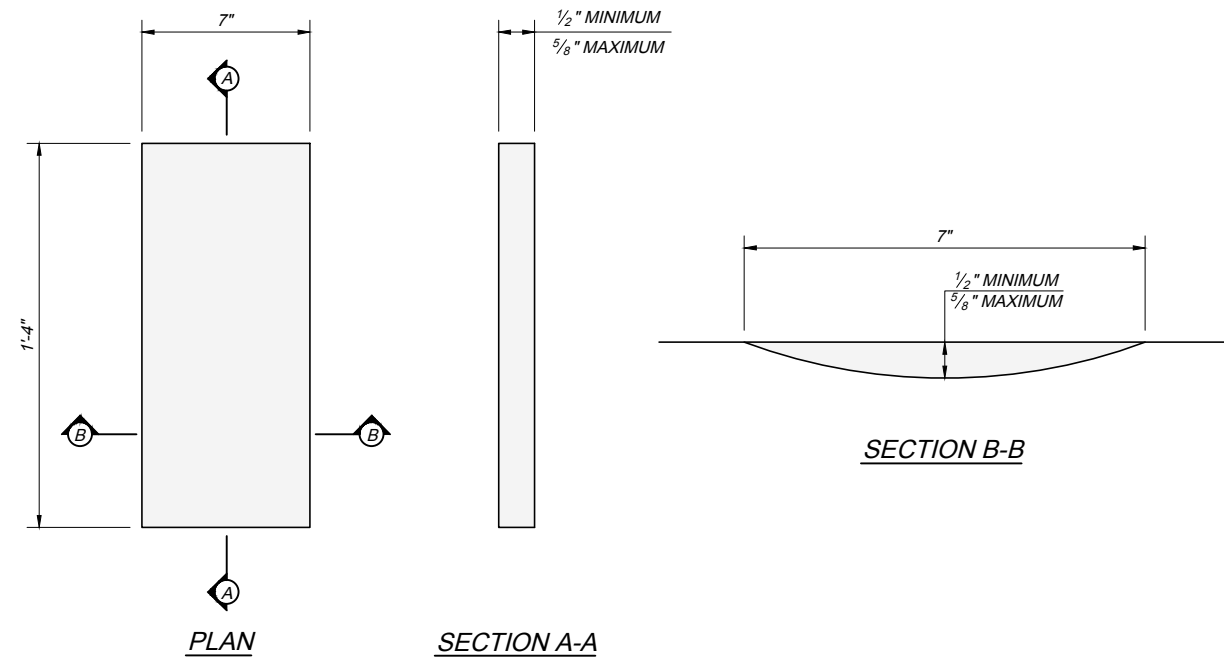


PLAN

SECTION A-A

SECTION B-B

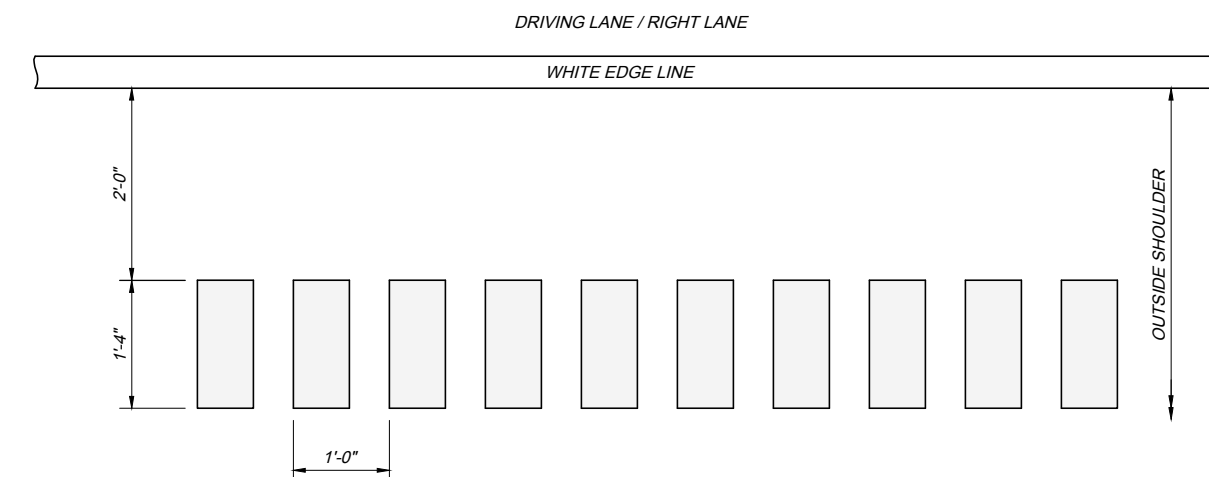

LOCATION OF SONIC NAP ALERT PATTERN (OUTSIDE SHOULDER)

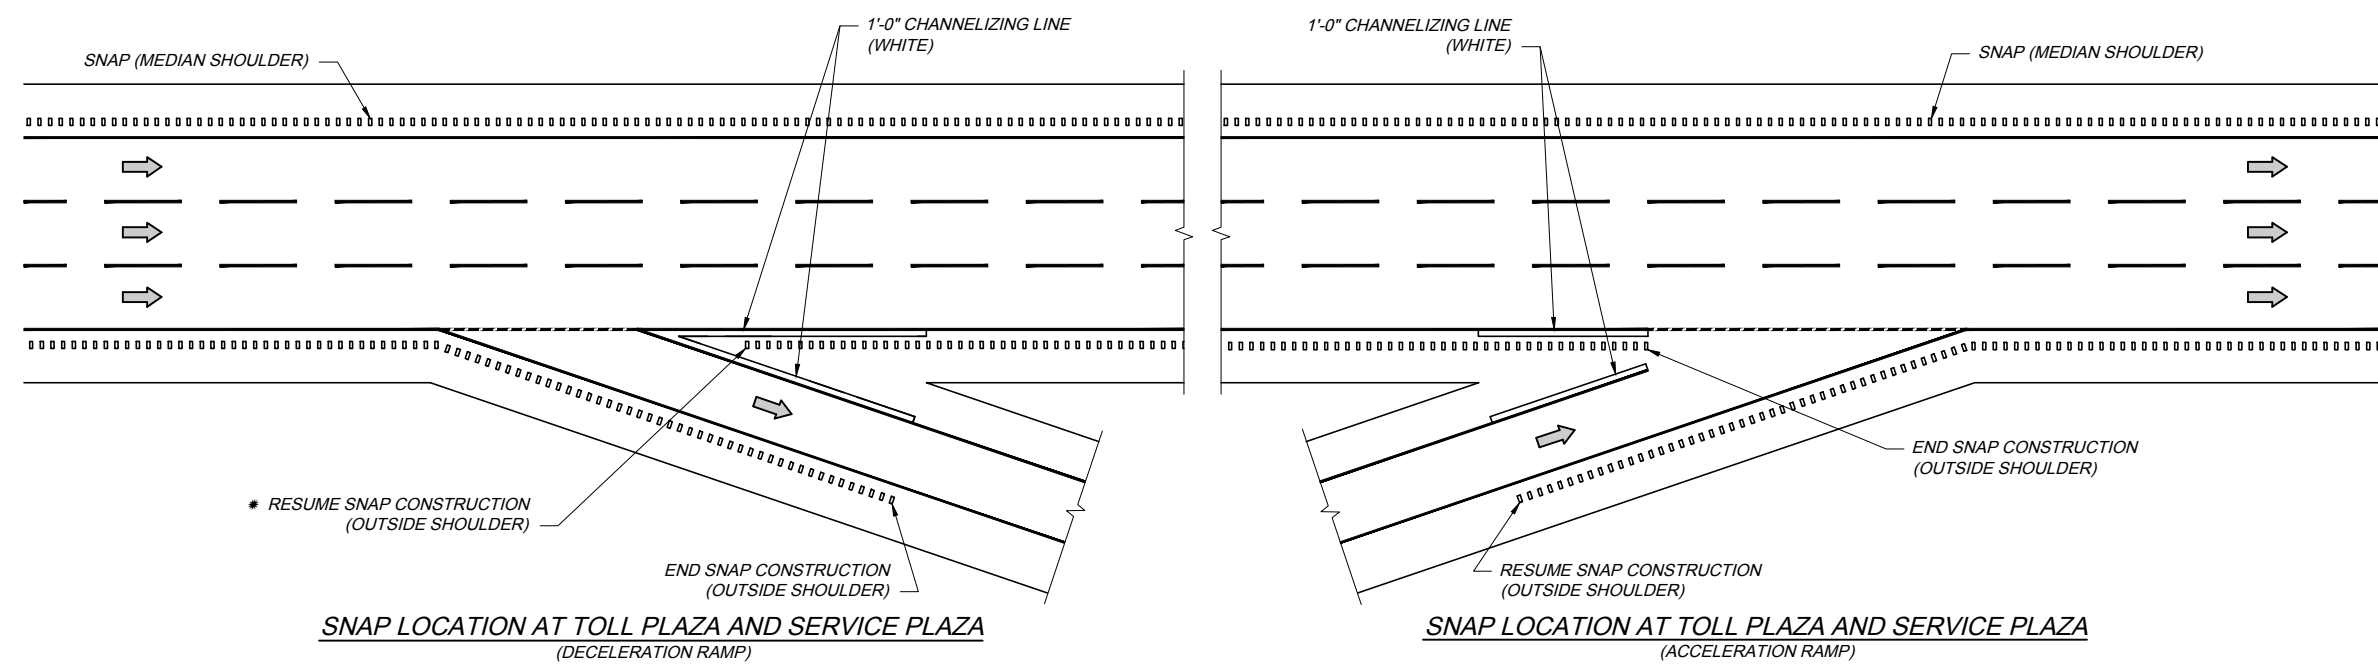

SNAP LOCATION AT TOLL PLAZA AND SERVICE PLAZA (DECELERATION RAMP)

SNAP LOCATION AT TOLL PLAZA AND SERVICE PLAZA (ACCELERATION RAMP)

- NOTES:
- REFER TO SPECIAL PROVISION ITEM SPECIAL - SONIC NAP ALERT PATTERN (SNAP) FOR ADDITIONAL REQUIREMENTS AND PAYMENT.
 - * - PLACEMENT OF FIRST "SNAP" TO MAINTAIN INTEGRITY OF CHANNELIZING LINES.