

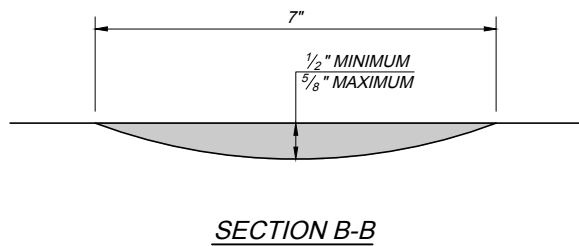



GENERAL VIEW

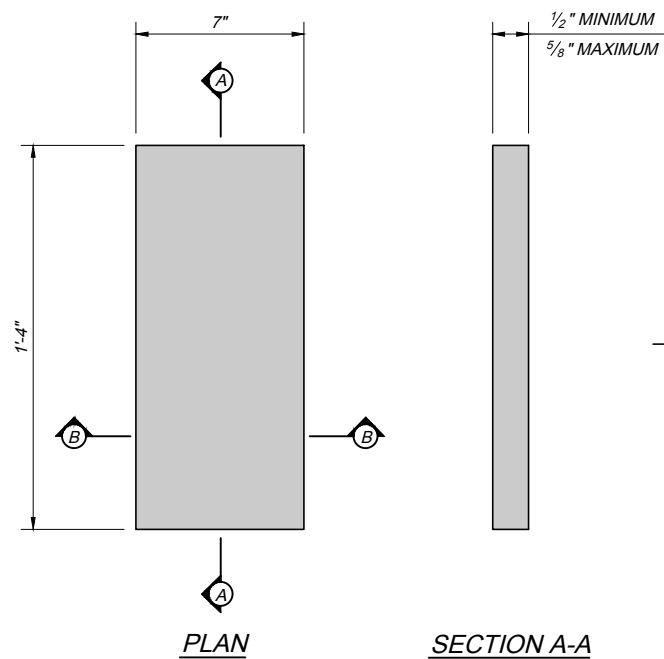


SECTION B-B

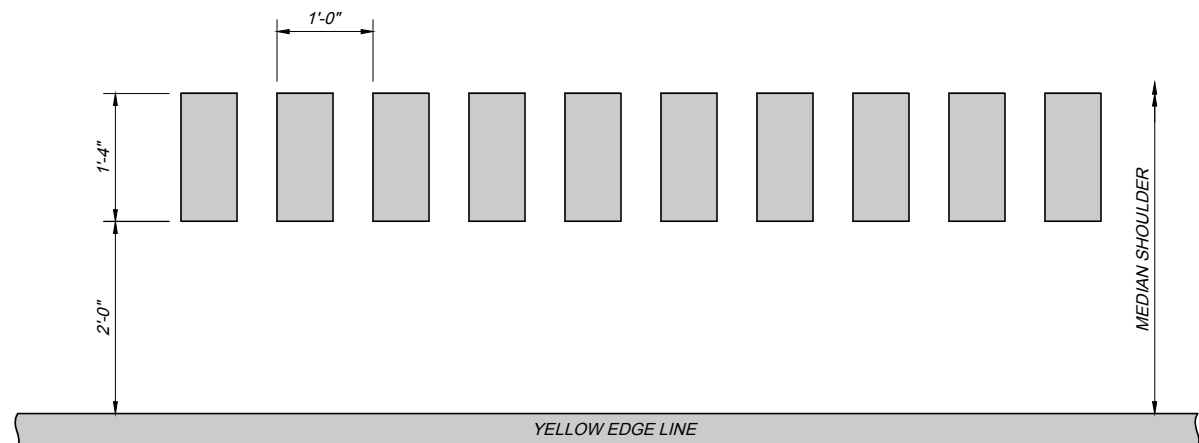


LOCATION OF SONIC NAP ALERT PATTERN  
(MEDIAN SHOULDER)

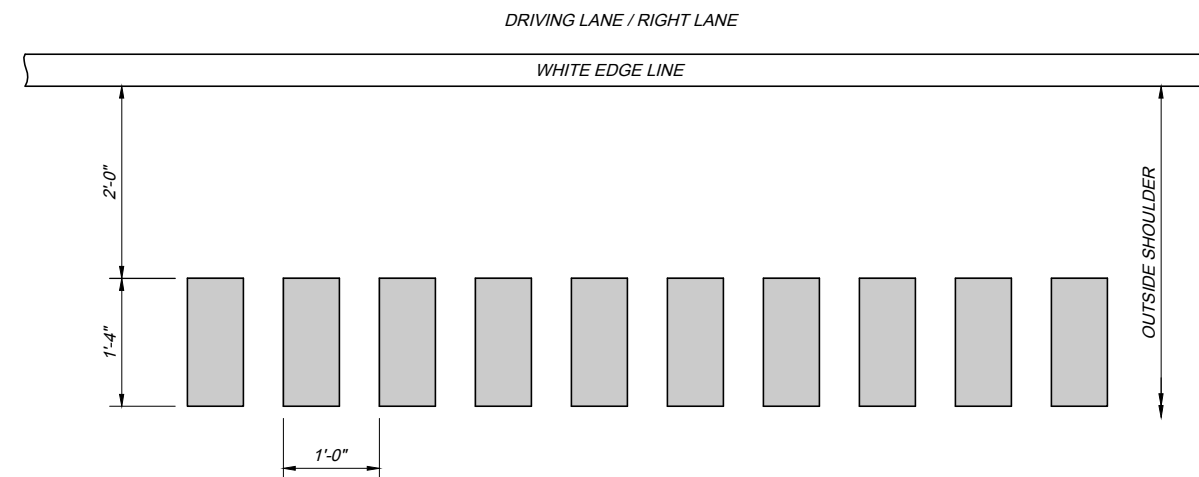

LOCATION OF SONIC NAP ALERT PATTERN  
(OUTSIDE SHOULDER)

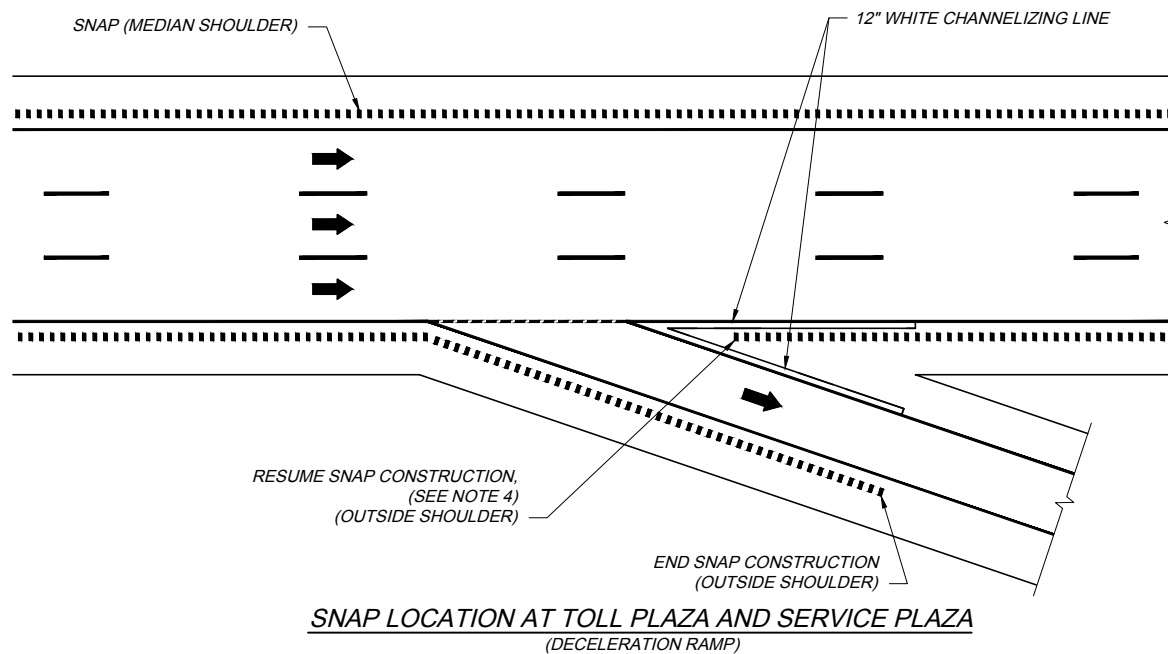

SNAP LOCATION AT TOLL PLAZA AND SERVICE PLAZA  
(DECELERATION RAMP)

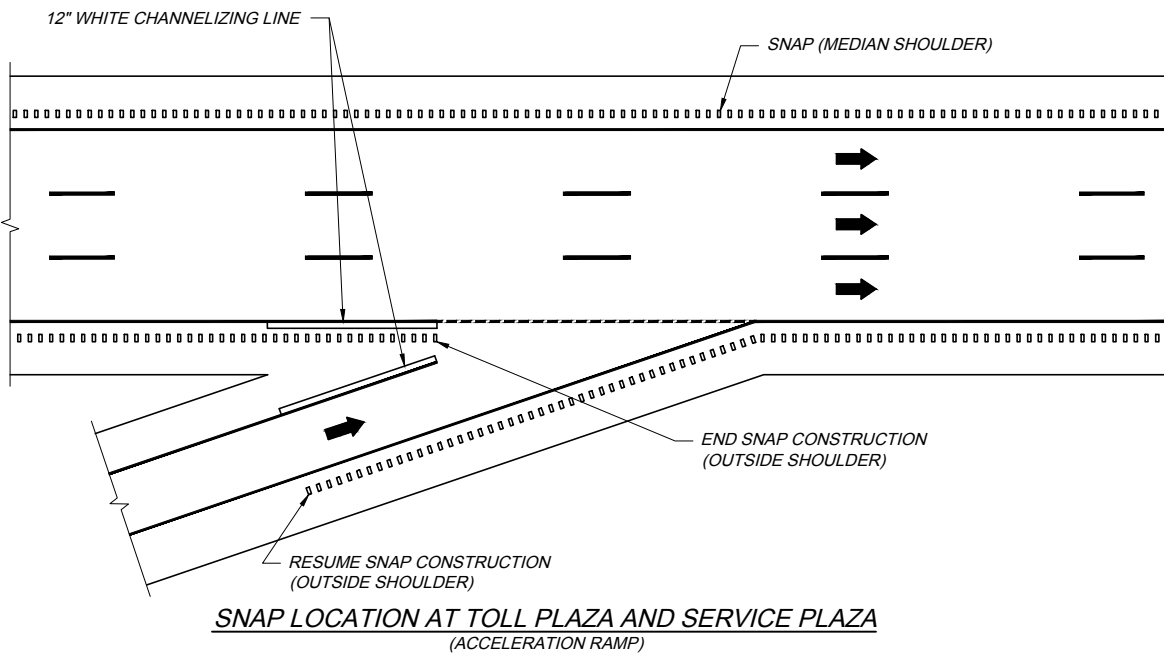

SNAP LOCATION AT TOLL PLAZA AND SERVICE PLAZA  
(ACCELERATION RAMP)

- NOTES:
- SEE OTIC STANDARD DRAWING TCR-1 FOR ADDITIONAL NOTES AND DEFINITIONS.
  - SEE OTIC STANDARD DRAWING TCR-2 FOR ADDITIONAL NOTES, DETAILS AND LEGEND.
  - REFER TO SPECIAL PROVISION ITEM SPECIAL - SONIC NAP ALERT PATTERN (SNAP) FOR ADDITIONAL REQUIREMENTS AND PAYMENT.
  - PLACEMENT OF FIRST "SNAP" TO MAINTAIN INTEGRITY OF CHANNELIZING LINES.

STANDARD DRAWING

SONIC NAP ALERT PATTERN  
(SNAP)

TCR-13

1 / 1

DATE: JUNE 10, 2025

OHIO TURNPIKE AND INFRASTRUCTURE COMMISSION

OHIO  
TURNPIKE

OHIO  
TURNPIKE