COMMISSIO

0

2

WORK ROAD LEFT LANE LEFT LANE ZONE **RIGHT LANE WORK CLOSED CLOSED CLOSED AHEAD FINES** 1/2 MILE 1 MILE 1 MILE



TC-7L

(W1-4-48)

TC-1

(W20-1-48)

0



(W1-4-48)

TC-2L

(W20-5-48)





(SPECIAL - 48" X 60")

WORK

ZONE

SPEED

LIMIT

(G20-5aP-48) (R2-1-48)



TC-4L

(W4-2-48)



(W4-2-48)



TC-5L


(W20-5-48)




(W20-5-48)

END ROAD WORK TC-6


(G20-2-48)

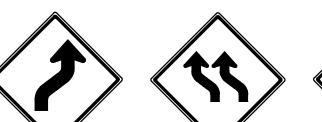



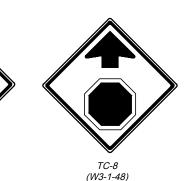



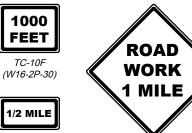
















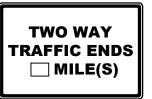

(SPECIAL - 72" X 48")



TC-10M

(W16-3aP-30)

TC-16 (SPECIAL - 60" X 48")



(W1-6-60)

TC-18

(W4-1-48)

EXIT



TC-19 (SPECIAL 48" X 48")



TC-20 (R1-2-36)



(E5-2-48)

WET PAINT KEEP LEFT

(SPECIAL - 72" X 36")

TC-22L

WET PAINT KEEP RIGHT

TC-22R (SPECIAL - 72" X 36")



TC-23 (SPECIAL - 72" X 36")



TC-23.5 (SPECIAL - 72" X 36")



(W3-2-48)

OPEN AHEAD TC-25

(SPECIAL - 48" X 48")



TC-28 (SPECIAL - 36" X 48")



WORK

TC-29 (G20-5aP-36) (R2-1-36)







NOTES:

- 1. TC-28 AND TC-29 MAY BE USED IN PLACE OF TC-3 AND TC-13 WHEN MOUNTED ON X-FOOT PRINT SIGN STANDS.
- 2. ALL SIGNS ARE BLACK LEGENDS AND BORDERS ON FLUORESCENT ORANGE BACKGROUND EXCEPT AS FOLLOWS:
 - A. TC-9 IS WHITE ON RED.
 - TC-14, TC-50, TC-51L, TC-51C, TC-51R AND THE BOTTOM HALF OF TC-3, TC-13, TC-28 AND TC-29 ARE BLACK ON WHITE.
 - TC-19 IS WHITE ON GREEN.
 - TC-8 AND TC-24 ARE RED, WHITE AND BLACK ON FLUORESCENT ORANGE
 - TC-42 IS WHITE AND BLACK ON FLUORESCENT ORANGE.
 - F. TC-20 IS RED ON WHITE.

0

S 4

INFR,

AND

TURNPIKE

 $\overline{\mathsf{O}}$

2

WORK IN EXIT LANE TC-37 (W20-H8-48)

0





(W20-5-48)



(W20-5-48)



(W21-1-48)



(W21-1a-48)





TC-42 (W3-5-48)

(SPECIAL - 48" X 48")



(SPECIAL - 48" X 48")















TC-50 (R11-2-48)

TRUCKS USE **LEFT** LANE

> TC-51L (R4-5L-48)

TRUCKS USE **CENTER** LANE

> TC-51C (R4-5C-48)

TRUCKS USE **RIGHT LANE**

> TC-51R (R4-5R-48)



TC-52L (W21-5b-48)



TC-52R (W21-5b-48)



TC-53L (W21-5a-48)



NOTES:

- 1. TC-28 AND TC-29 MAY BE USED IN PLACE OF TC-3 AND TC-13 WHEN MOUNTED ON X-FOOT PRINT SIGN STANDS.
- 2. ALL SIGNS ARE BLACK LEGENDS AND BORDERS ON FLUORESCENT ORANGE BACKGROUND EXCEPT AS FOLLOWS:
 - A. TC-9 IS WHITE ON RED.
 - TC-14, TC-50, TC-51L, TC-51C, TC-51R AND THE BOTTOM HALF OF TC-3, TC-13, TC-28 AND TC-29 ARE BLACK ON WHITE.
 - C. TC-19 IS WHITE ON GREEN.
 - D. TC-8 AND TC-24 ARE RED, WHITE AND BLACK ON FLUORESCENT ORANGE
 - TC-42 IS WHITE AND BLACK ON FLUORESCENT ORANGE.
 - F. TC-20 IS RED ON WHITE.

0